




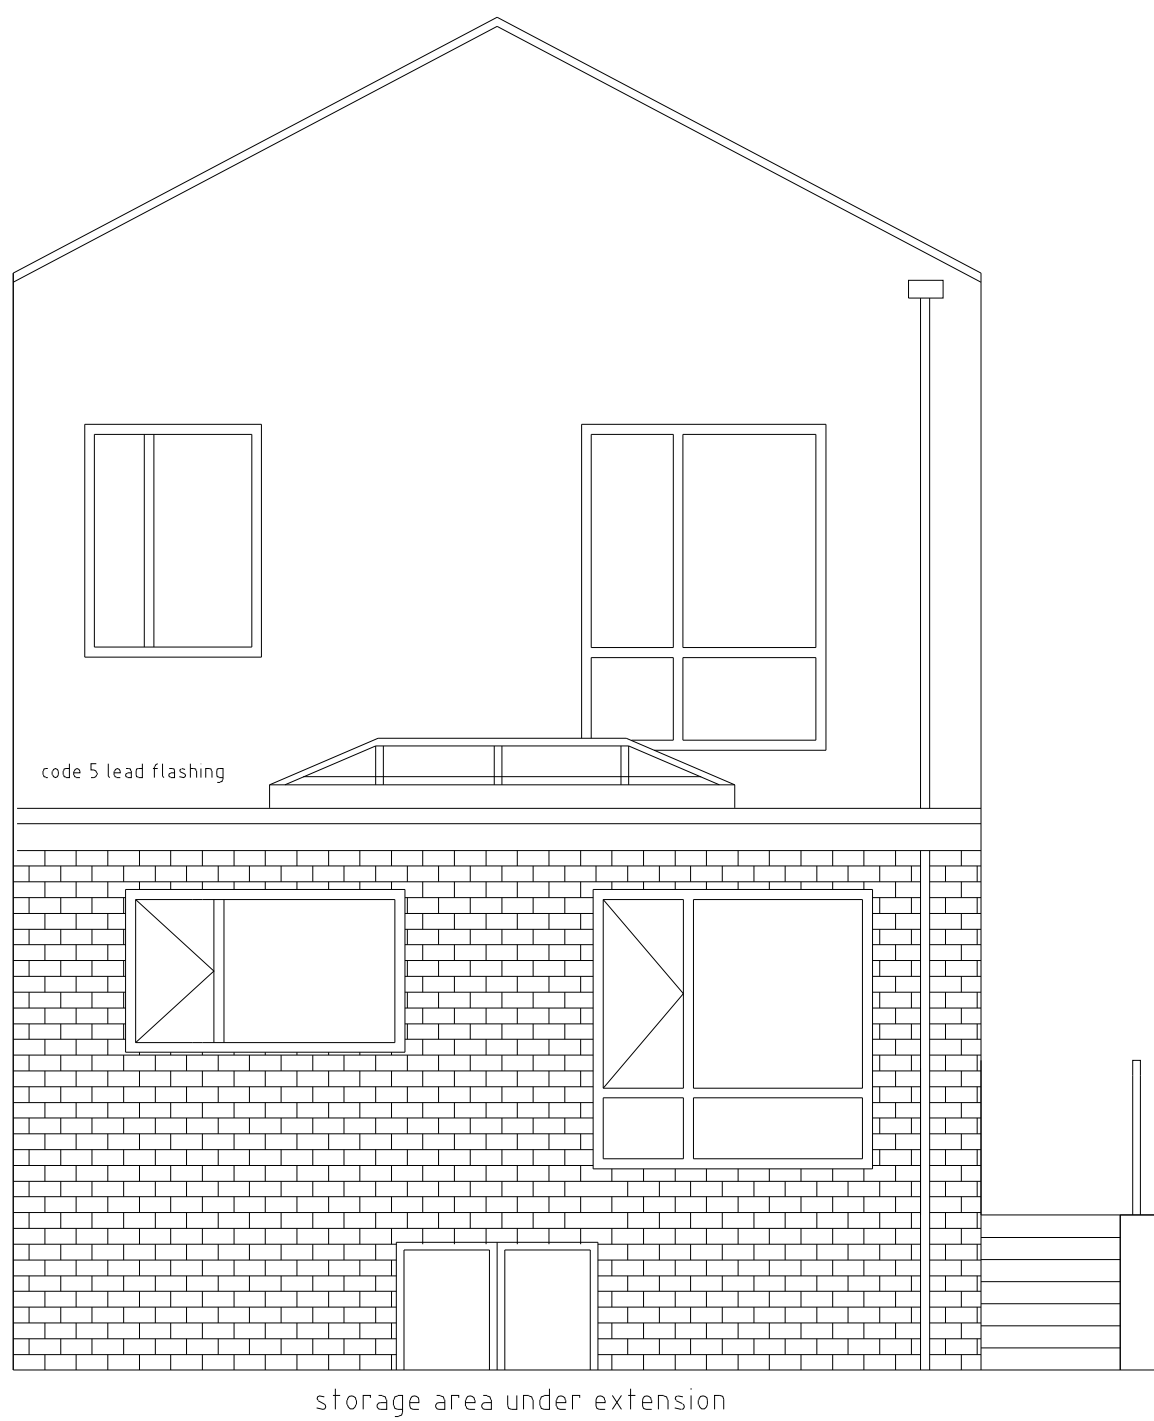


PROPOSED REAR ELEVATION

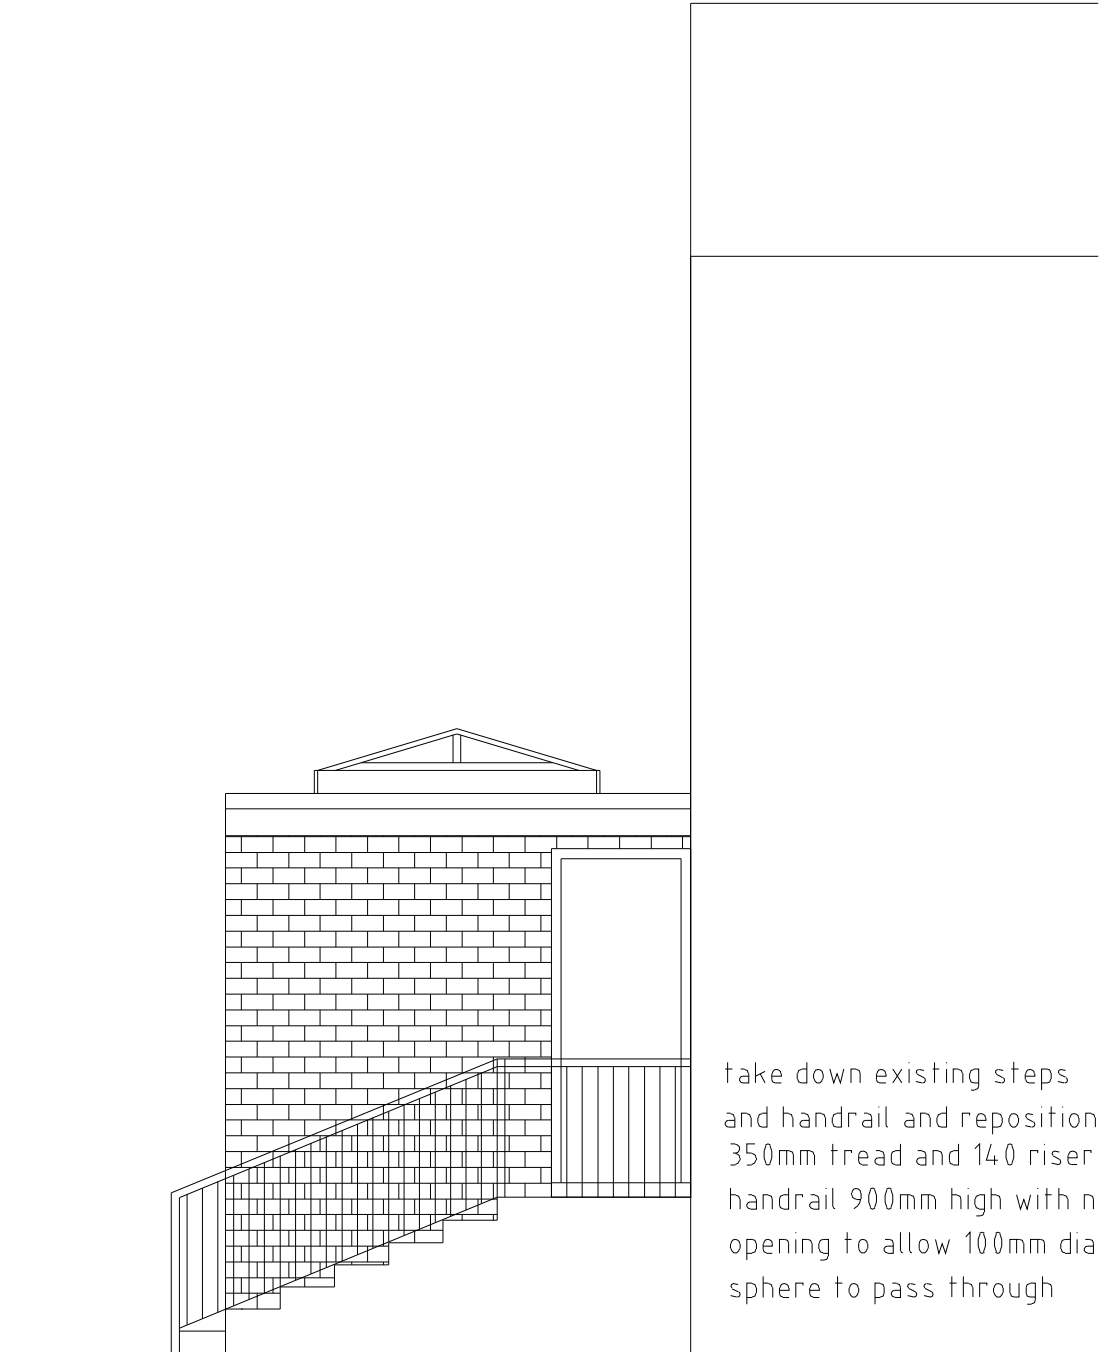


PROPOSED SIDE ELEVATION

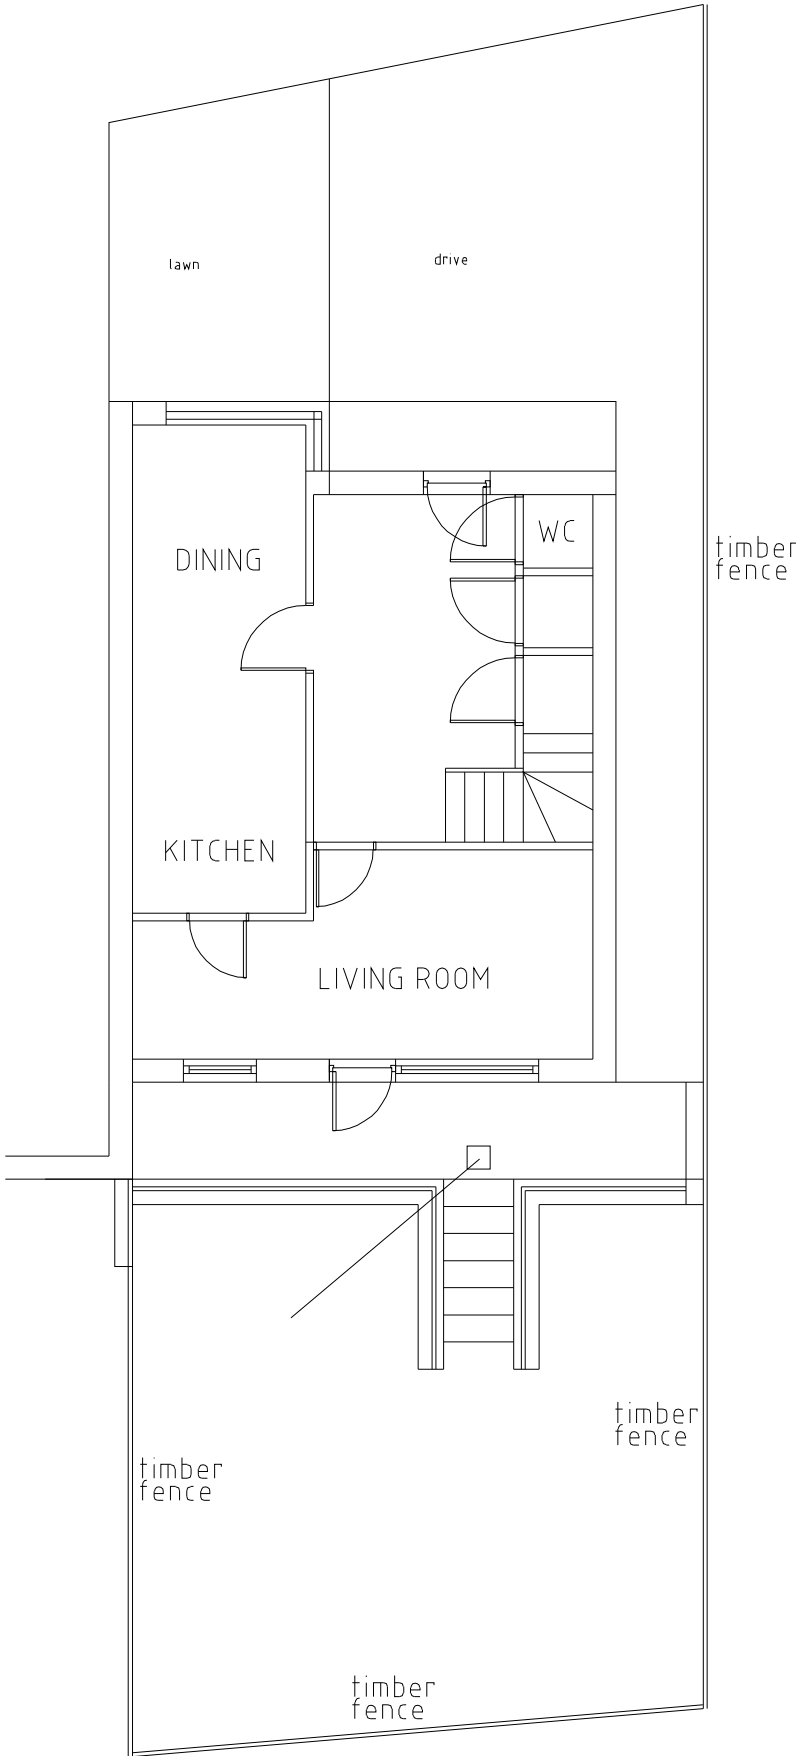


EXISTING GROUND FLOOR PLAN
1/100

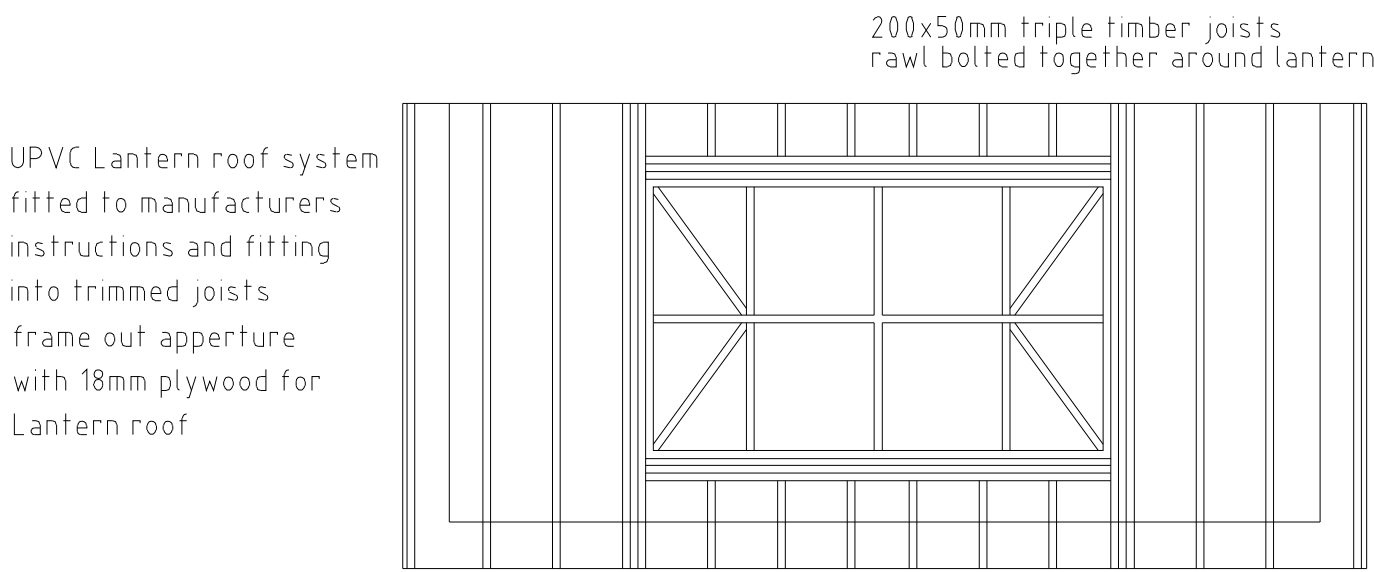


ROOF PLAN

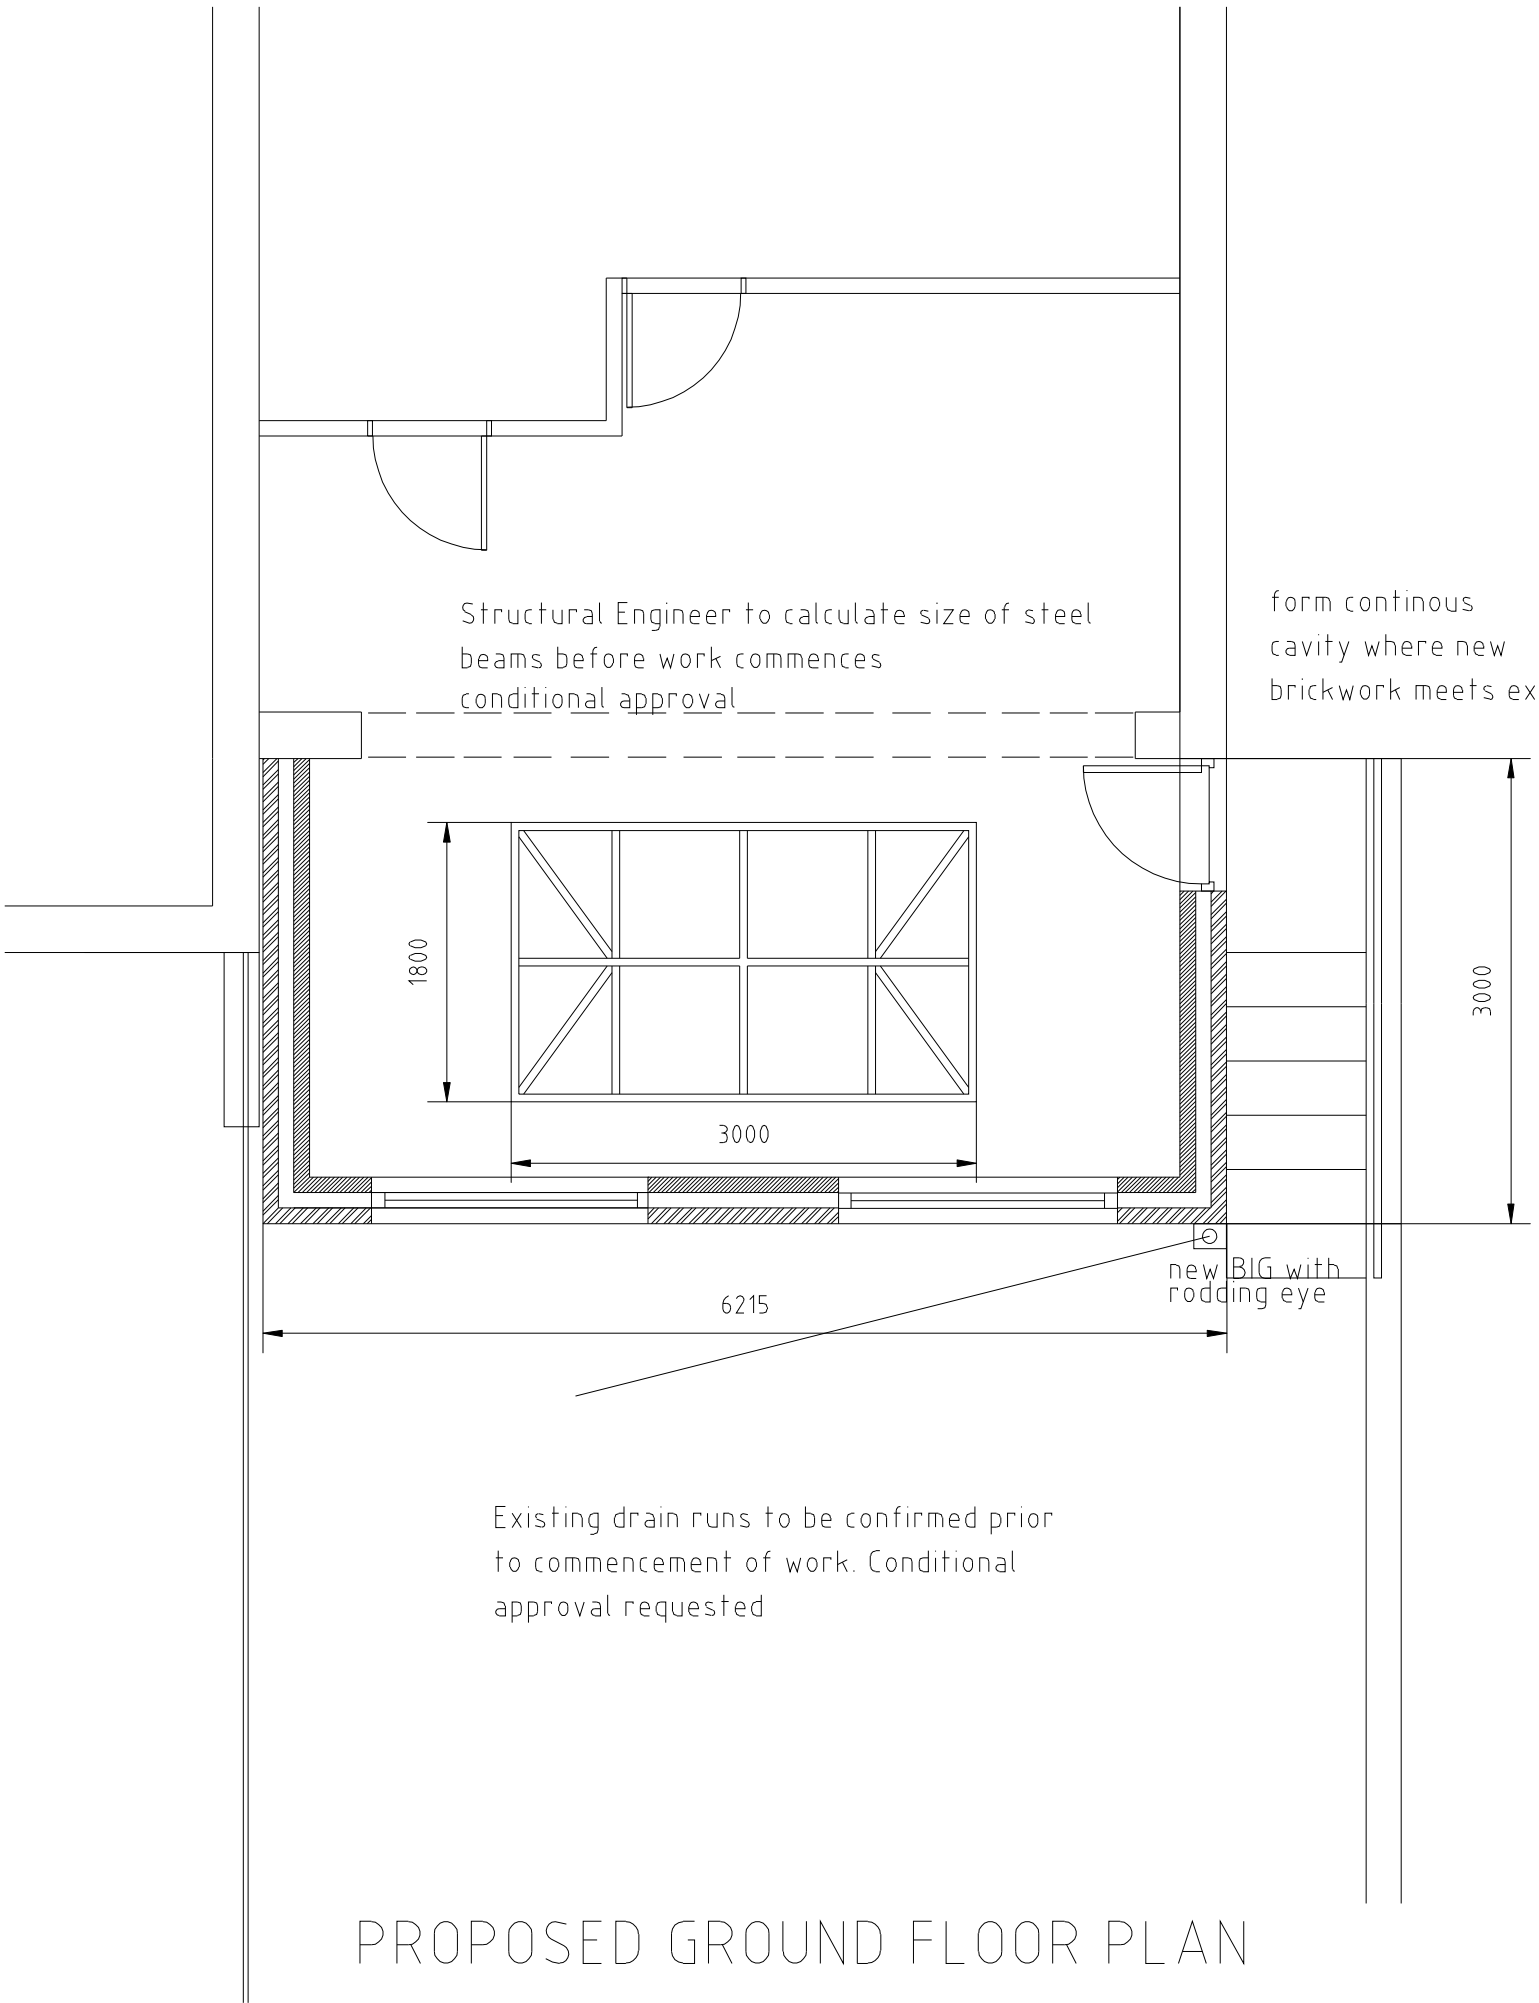


PROPOSED GROUND FLOOR PLAN

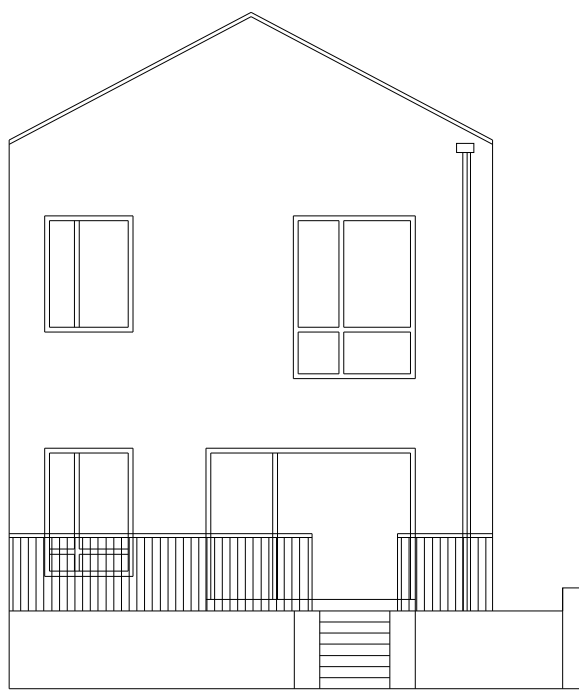

EXISTING REAR ELEVATION
1/100

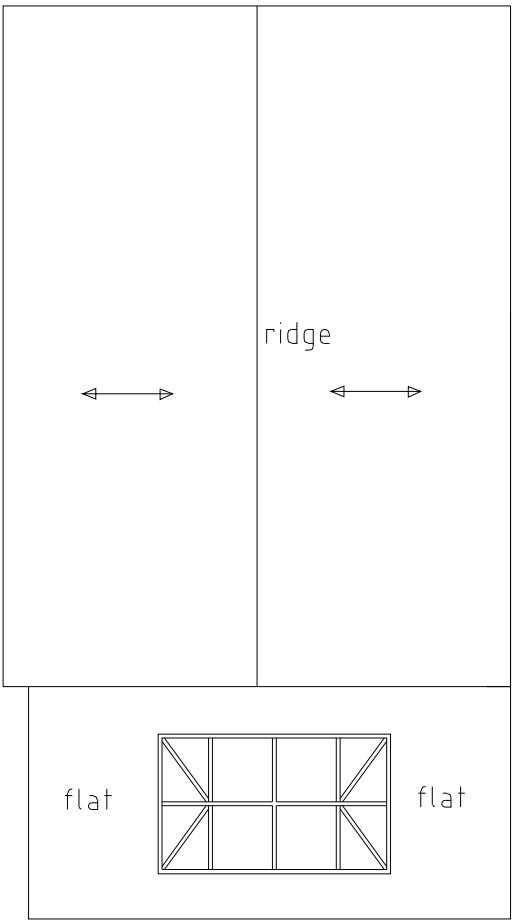

ROOF PLAN 1/100

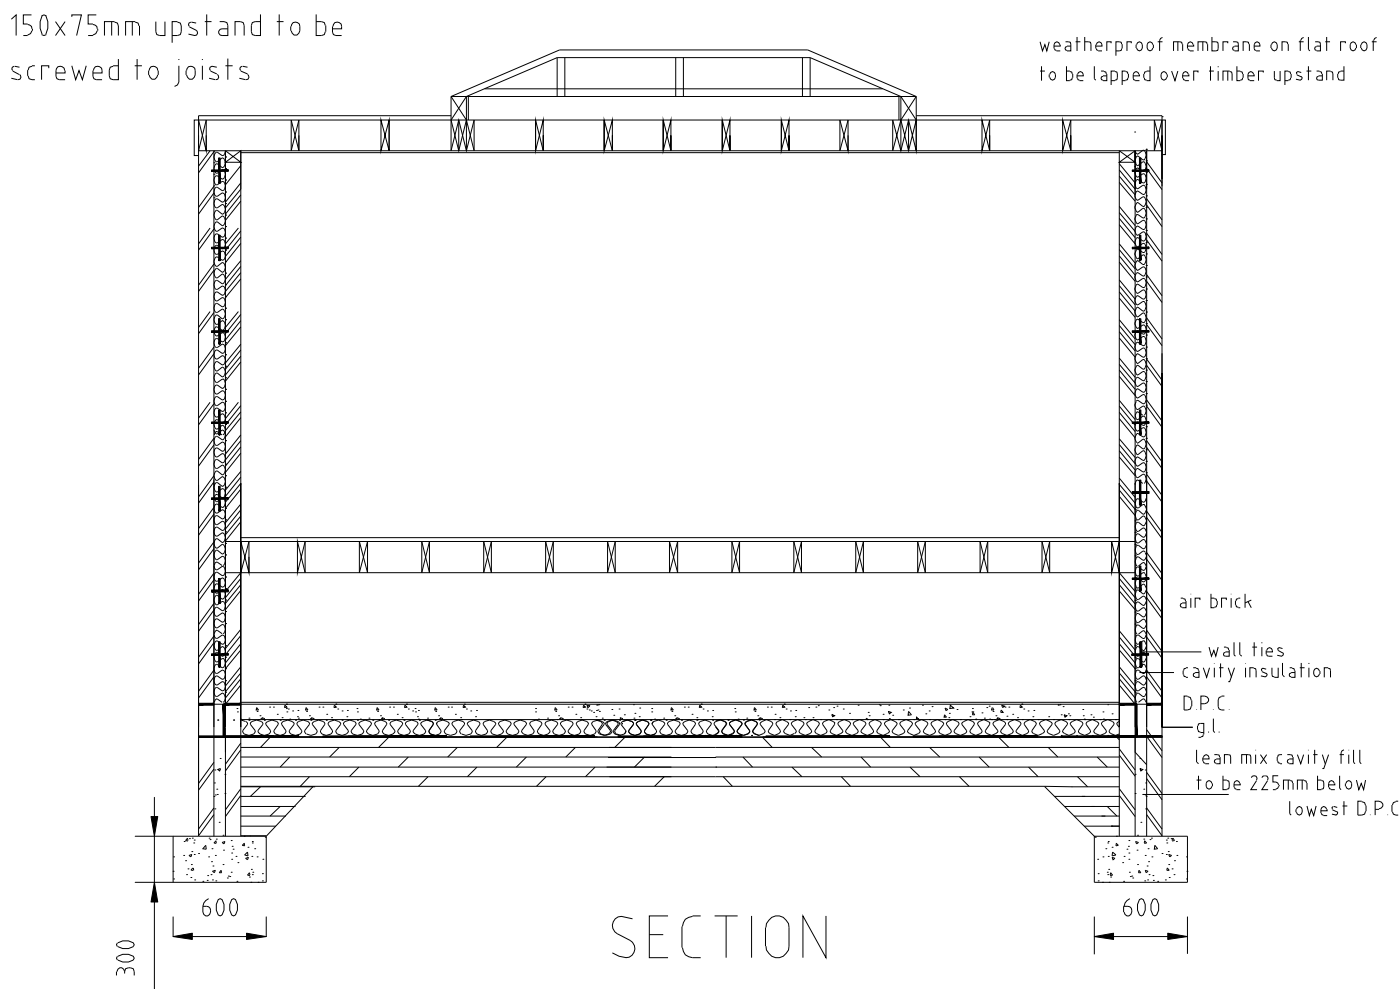

SECTION

Revision A

Client

Project

8 Broadleaf Walk
Birtley

Title

Proposed
Extension

Scale
1:50

Date
Mar 2021

Drawing No.
1

Revision