



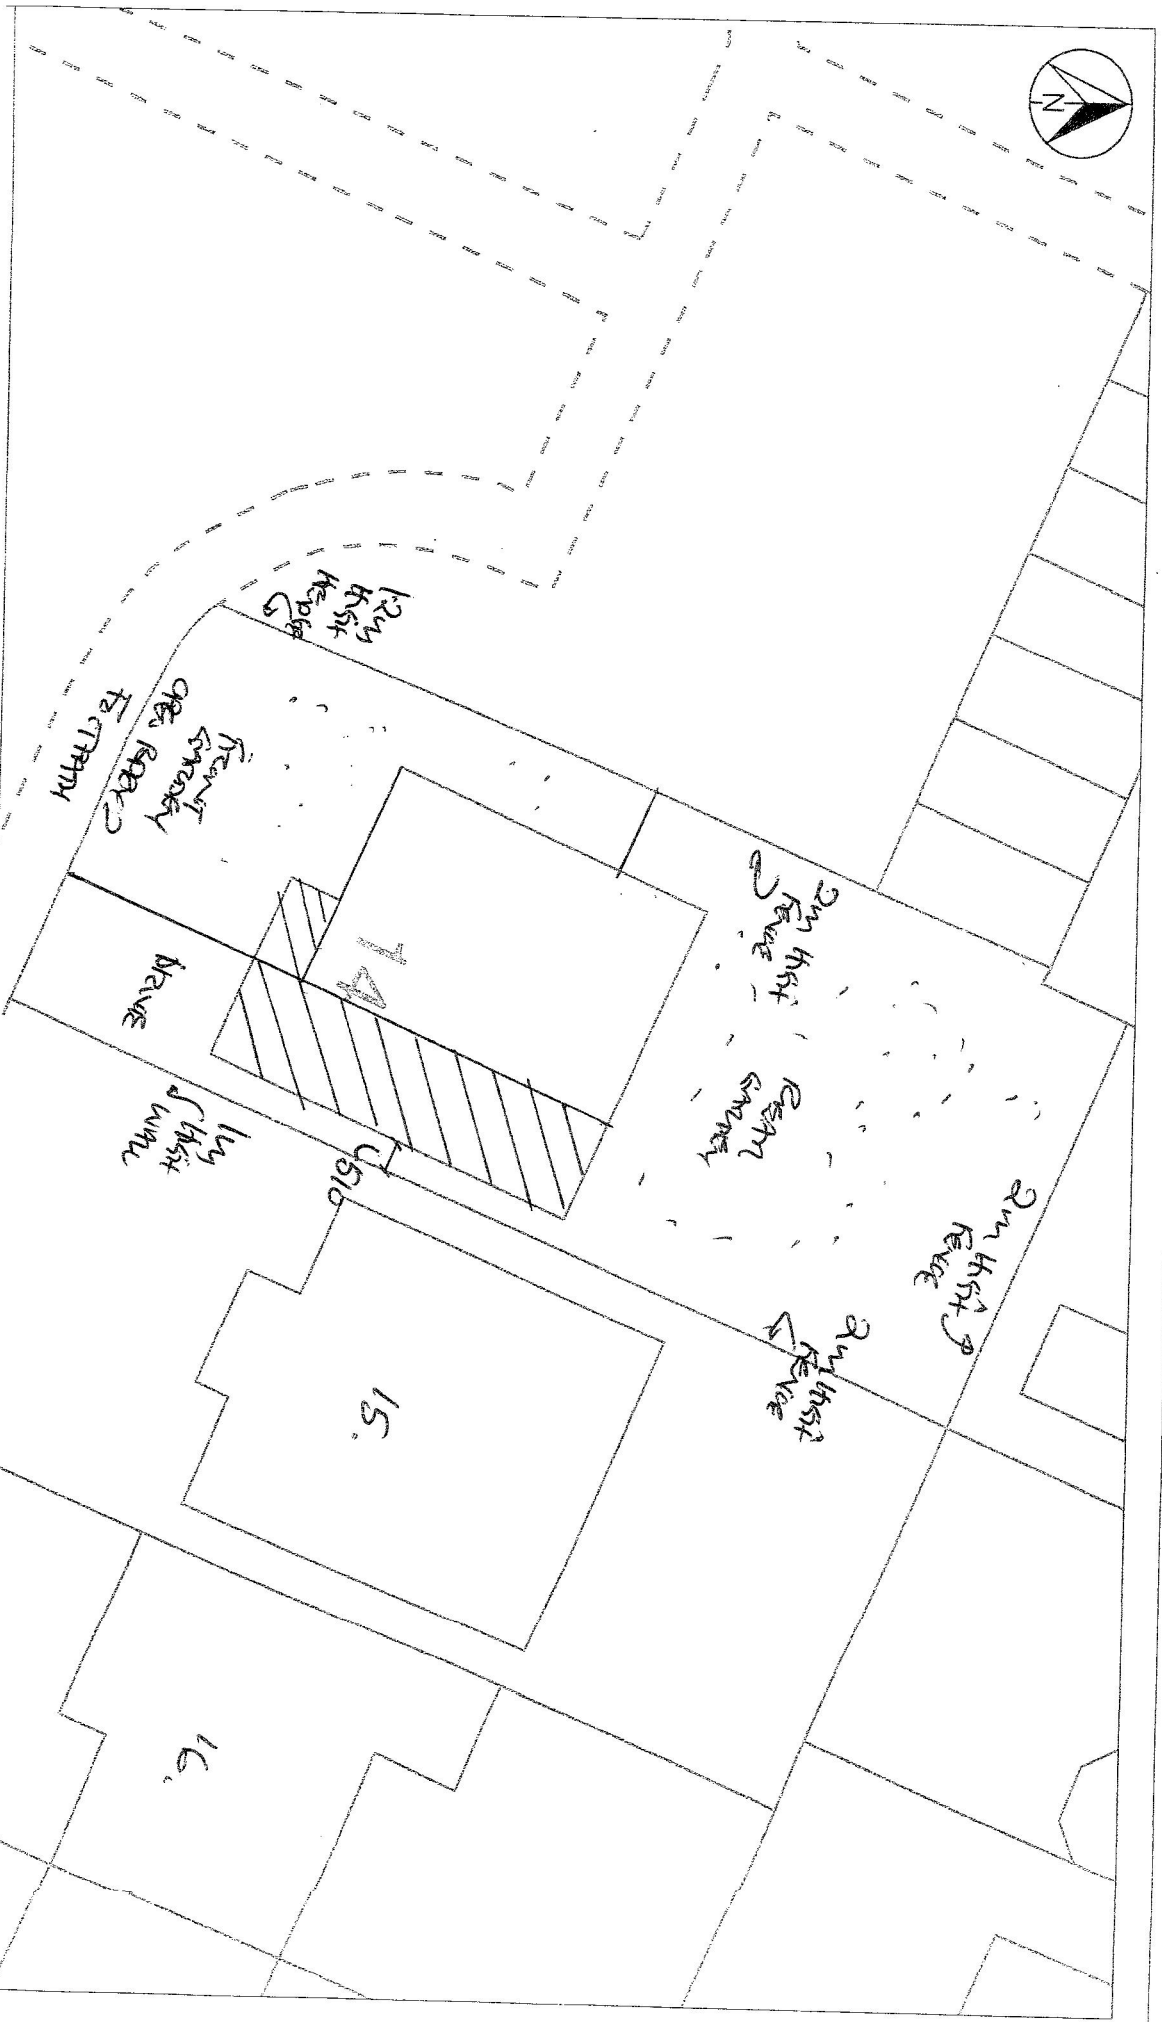

PROPOSED SITE PLAN
14 CARRSYDE CLOSE
WHICKHAM
NE16 5UB

SCALE 1:200

@A4

 