


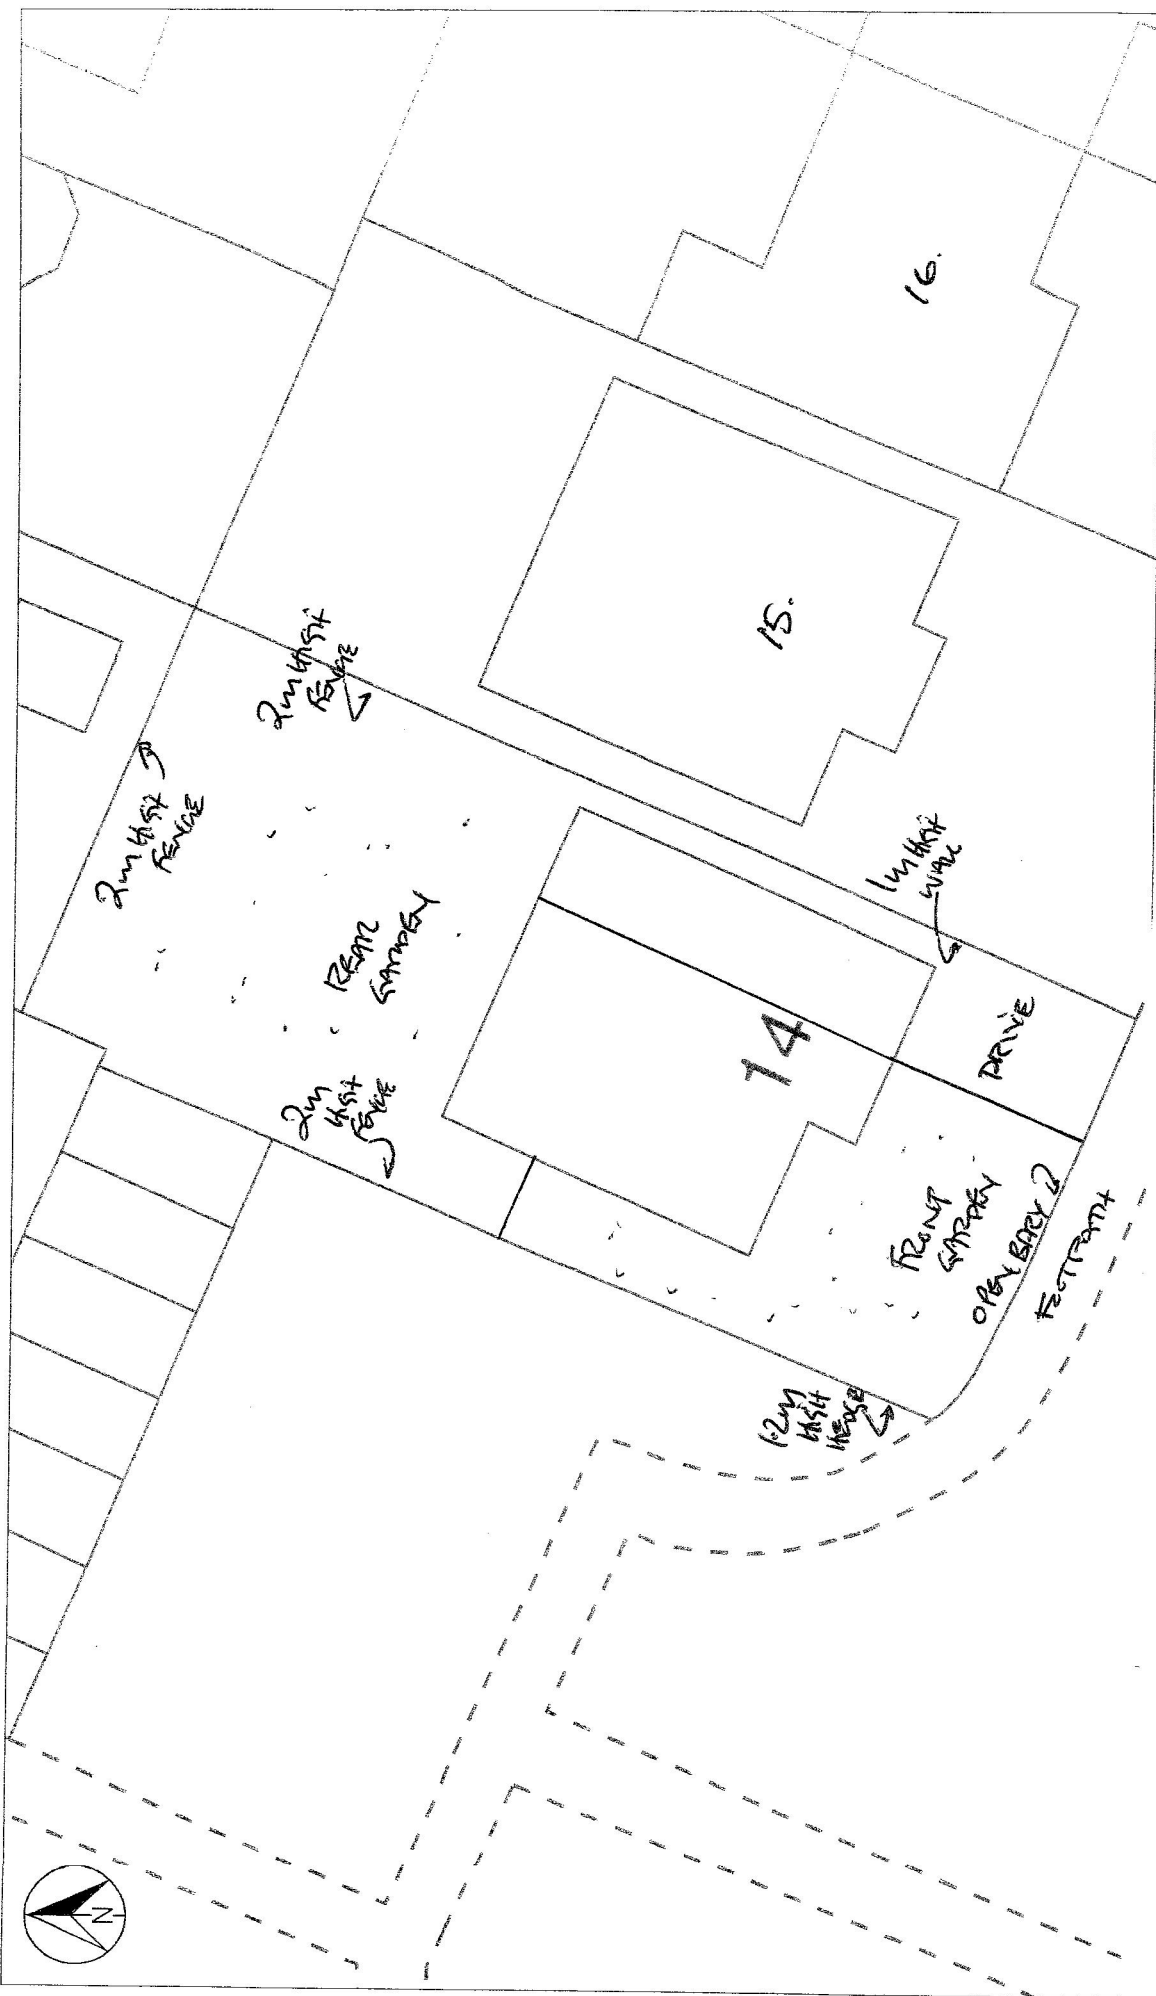

EXISTING SITE PLAN
14 CARRSYDE CLOSE
WHICKHAM
NE16 5UB
SCALE 1:200 @A4

