


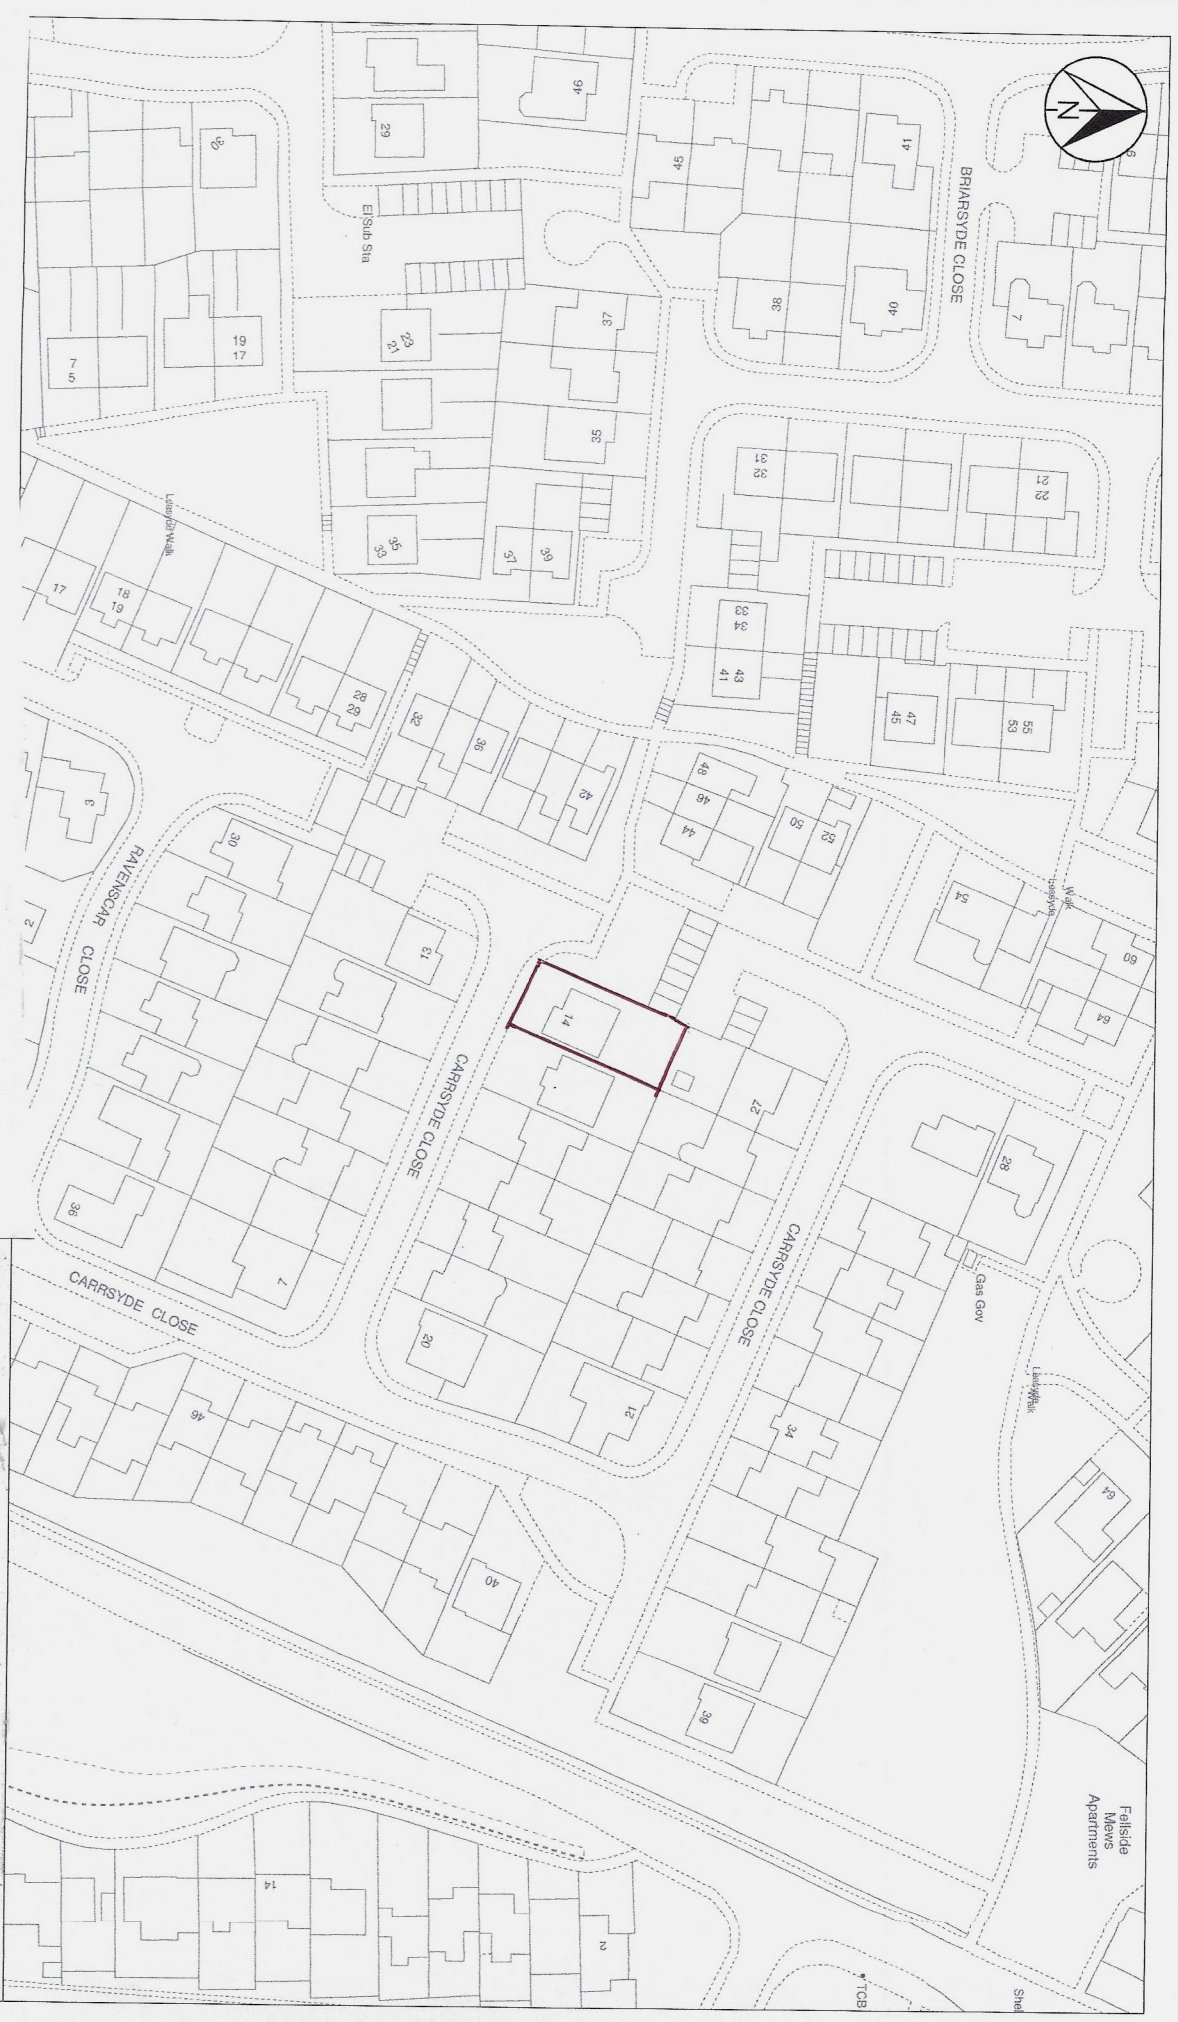

LOCATION PLAN
14 CARRSYDE CLOSE
WHICKHAM
NE16 5UB
SCALE 1:1250

@A4

