


FRONT PORCH & BAY

RENDER + BRICK

TO GARAGE

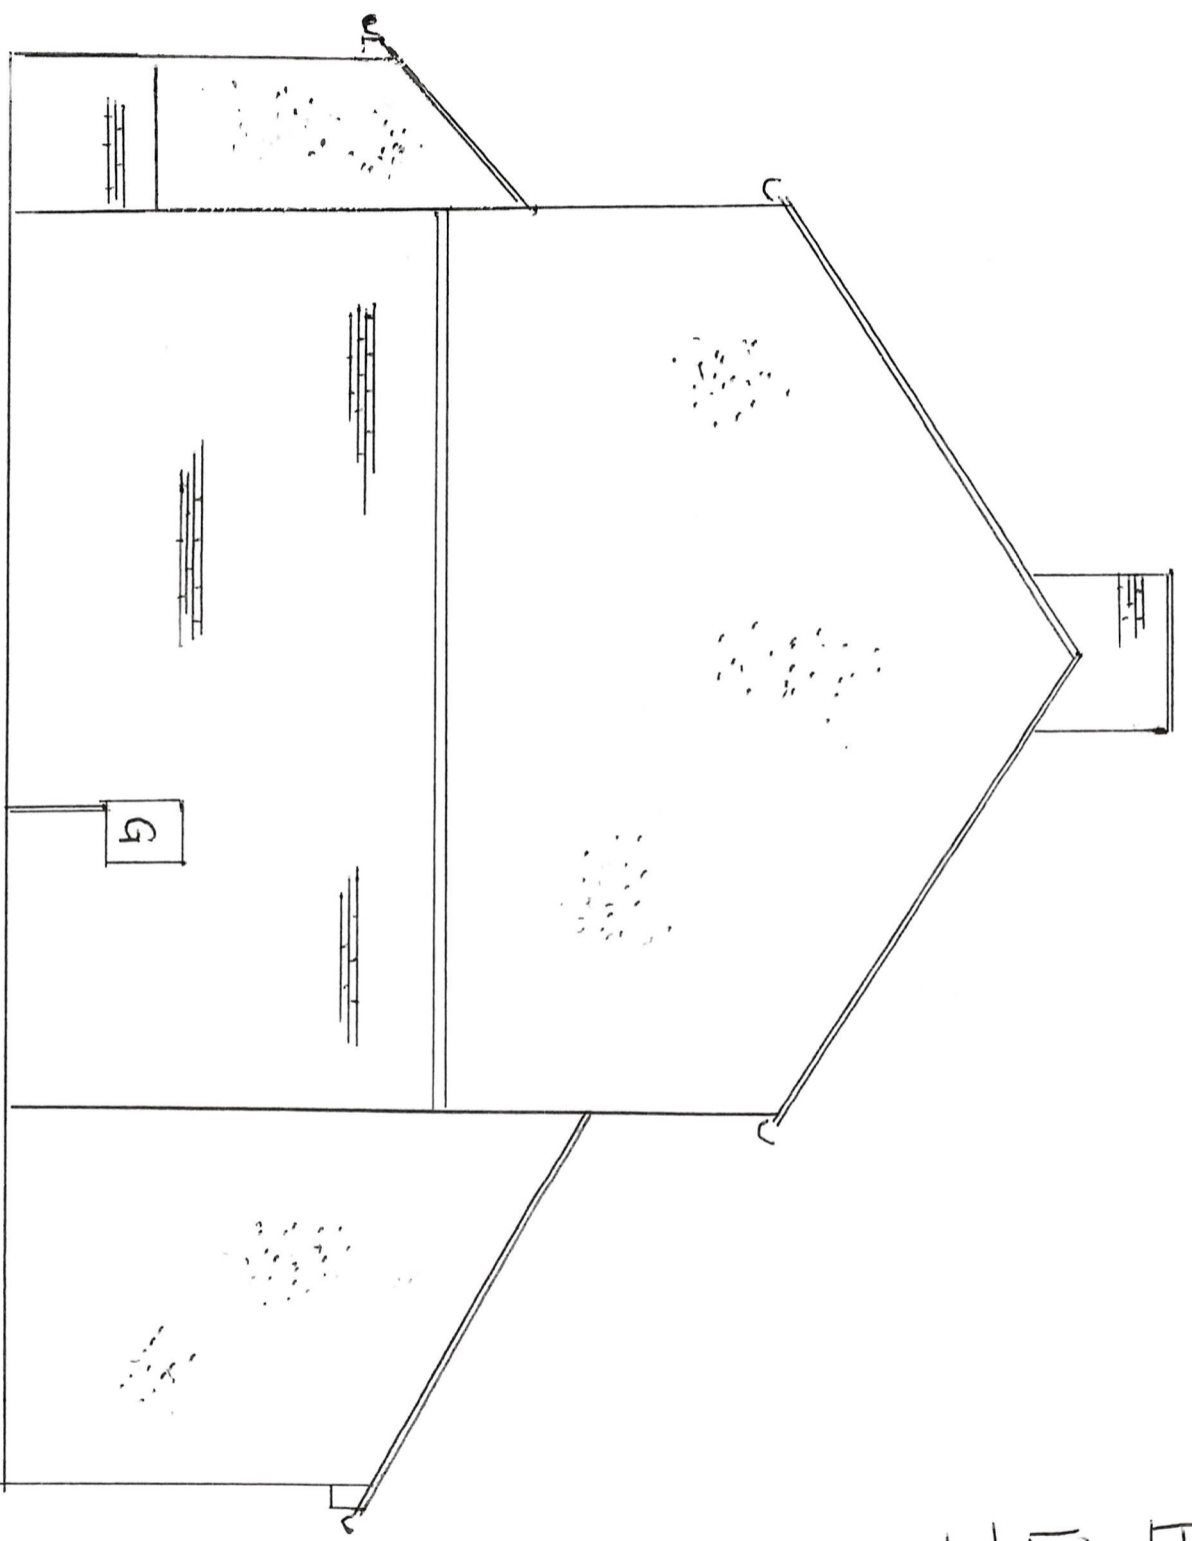

PROPOSED SIDE ELEVATION.

101-P-04

1:50 @ A3

3 CHARLTON WILKS

GREENSBORO

RYTON

NELCO 4RR