



EXISTING GROUND LAYOUT AND BOUNDARIES

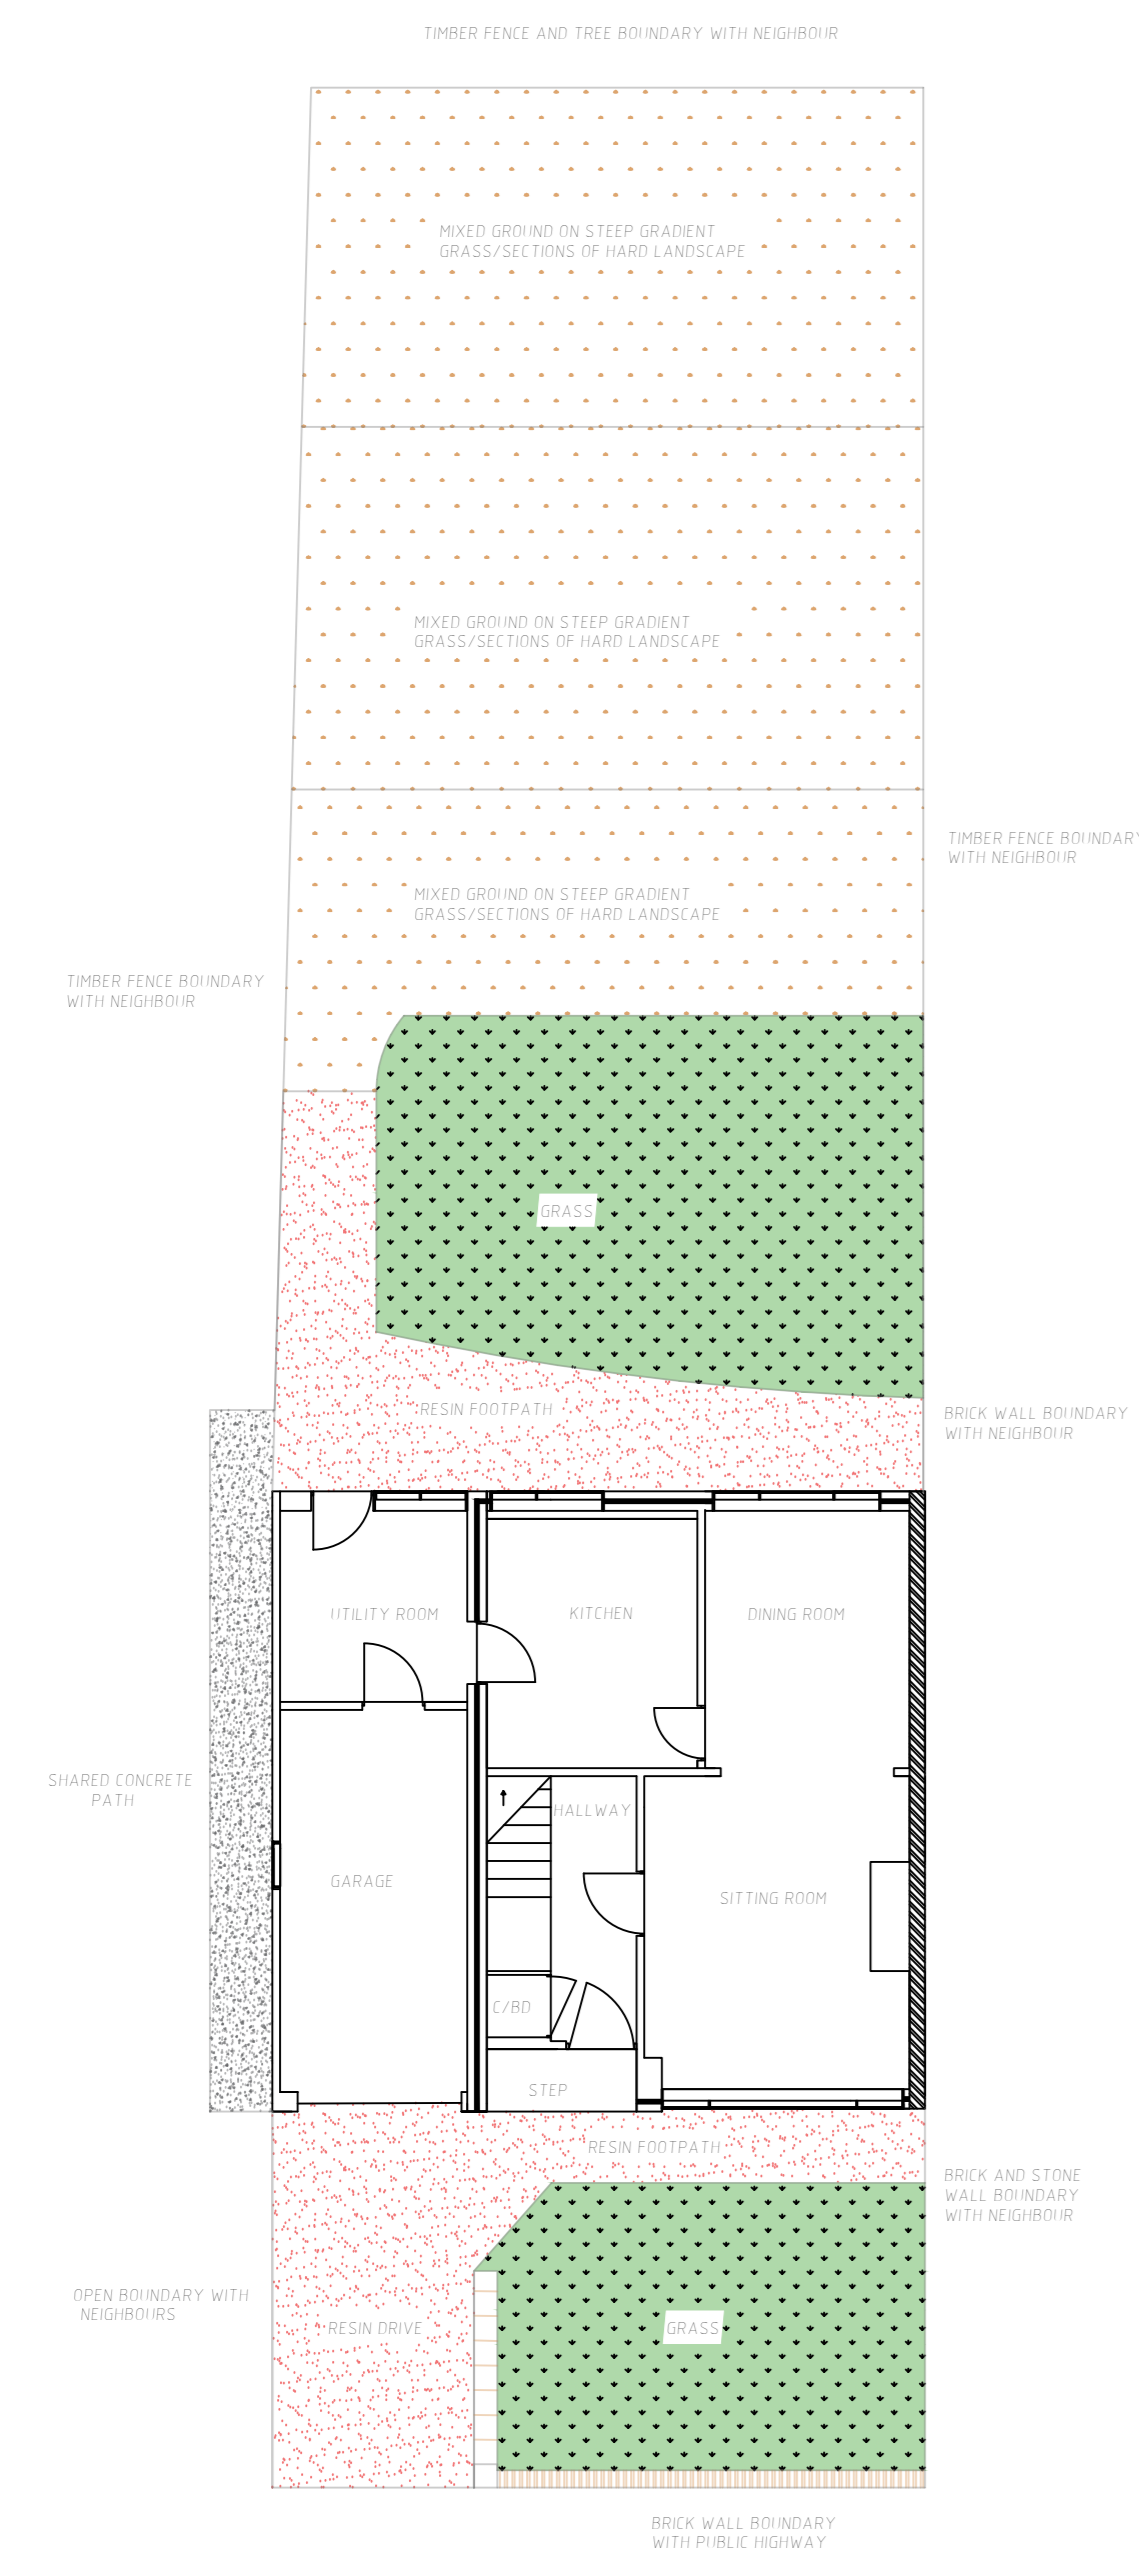


SCALE
1:100

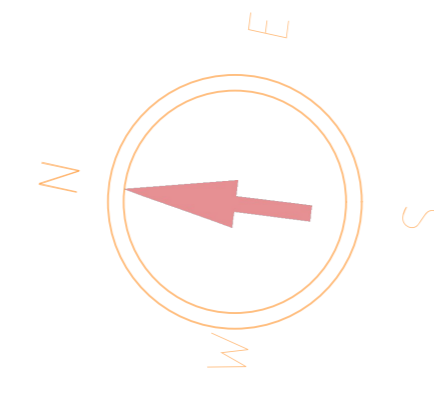



NOTE: GARDEN TO BE FULLY LANDSCAPED WITH BOTH HARD AND SOFT PLANTING AT FINISH LEVEL AND TO BE MAINTAINED AS SUCH.

Neighbour to consult at any time with neighbour's agreement.

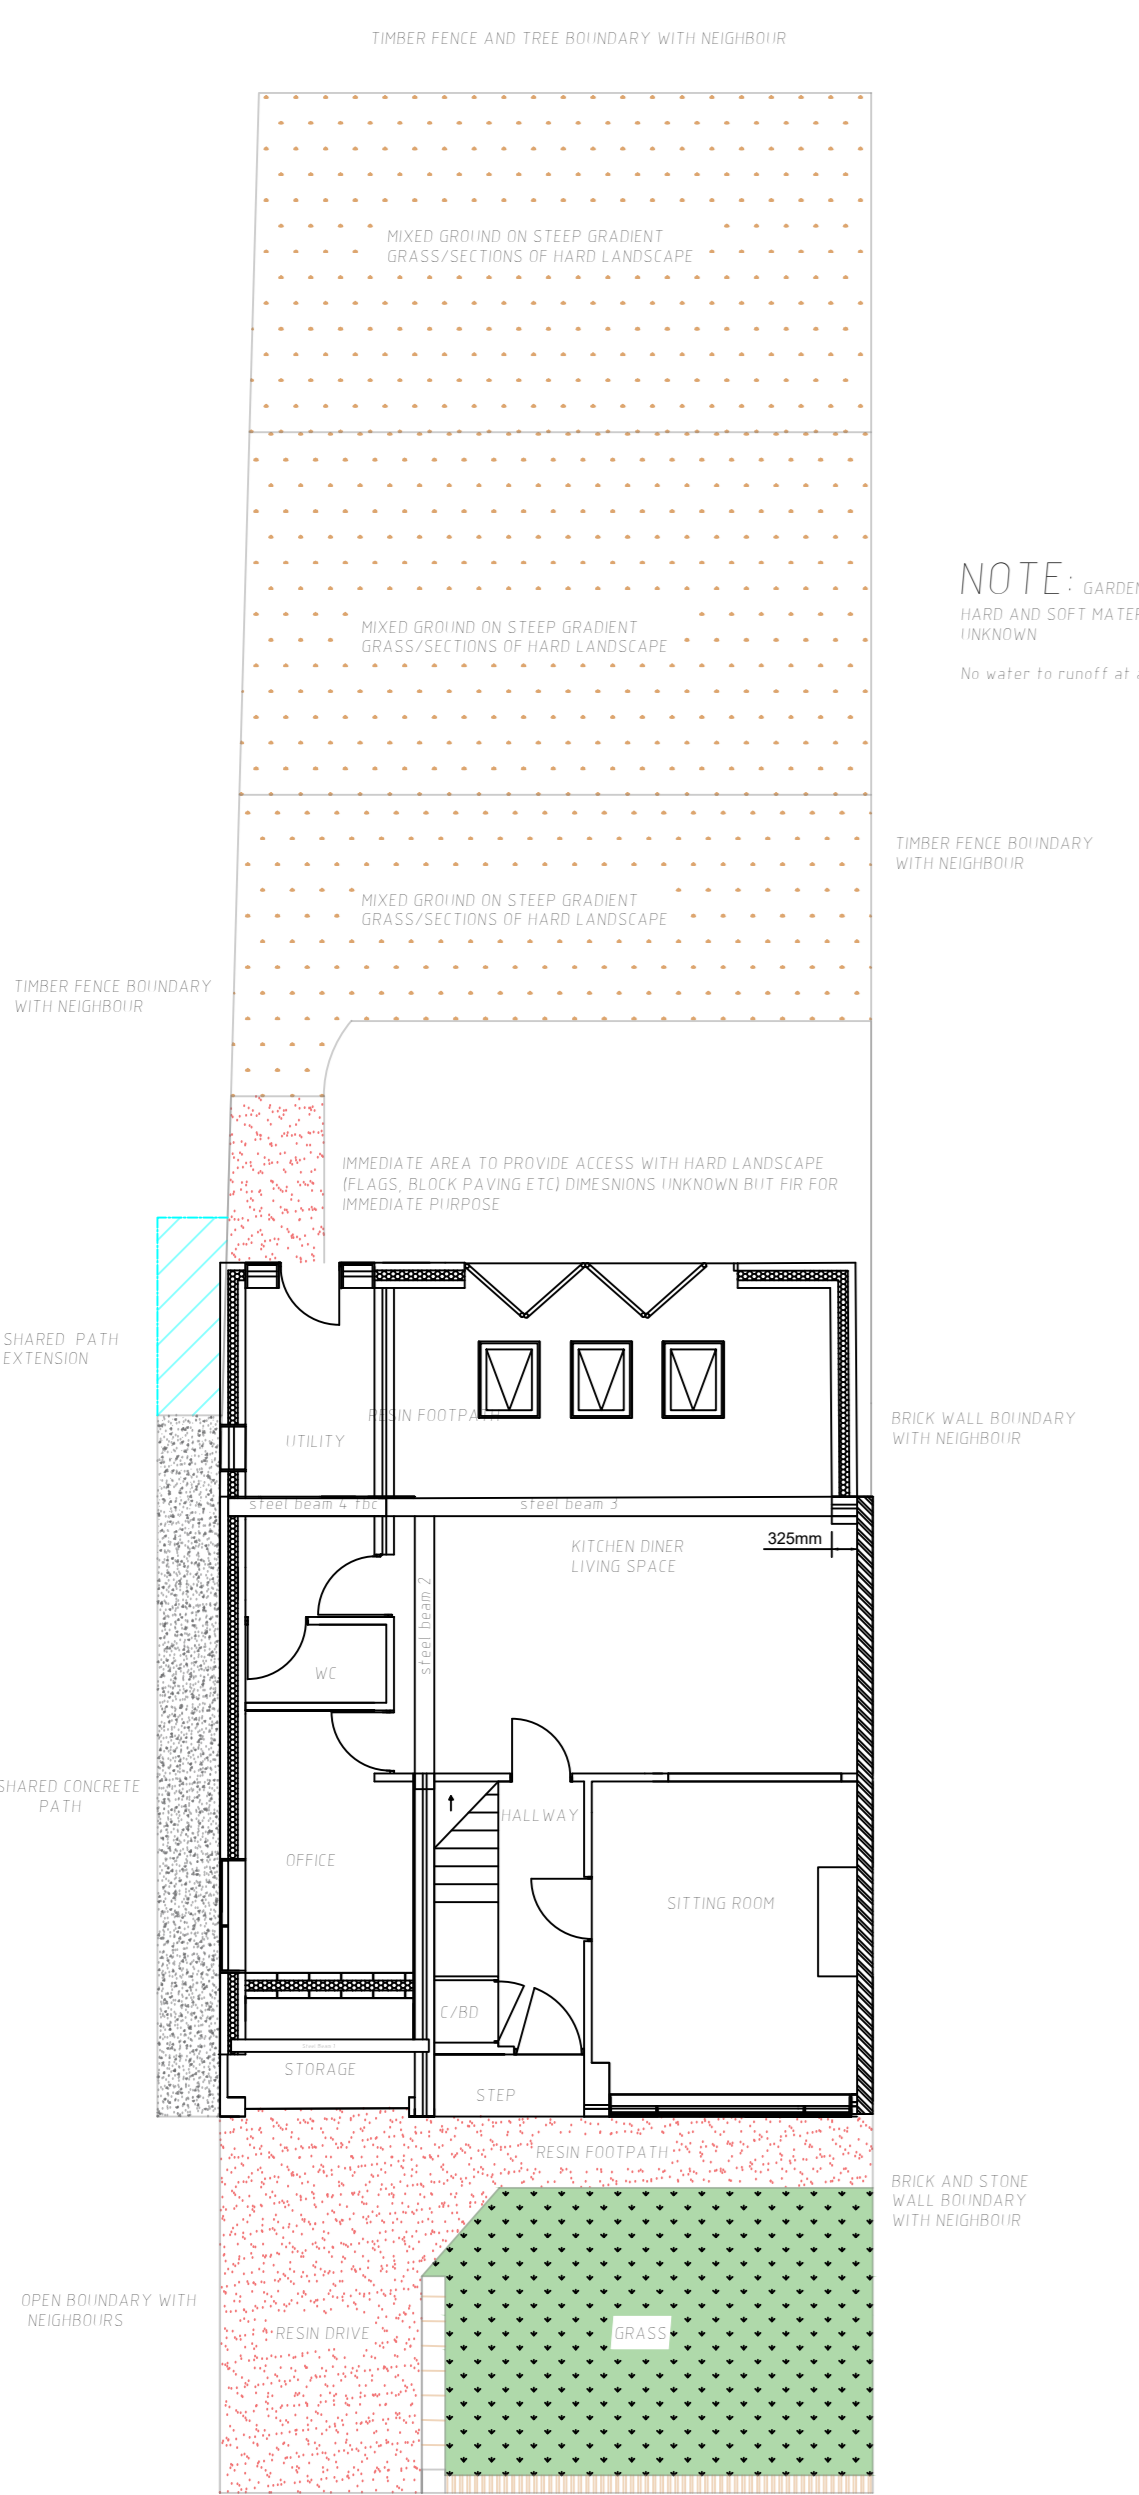

PROPOSED GROUND LAYOUT AND BOUNDARIES


EXISTING GROUND LAYOUT AND BOUNDARIES DIMENSIONS

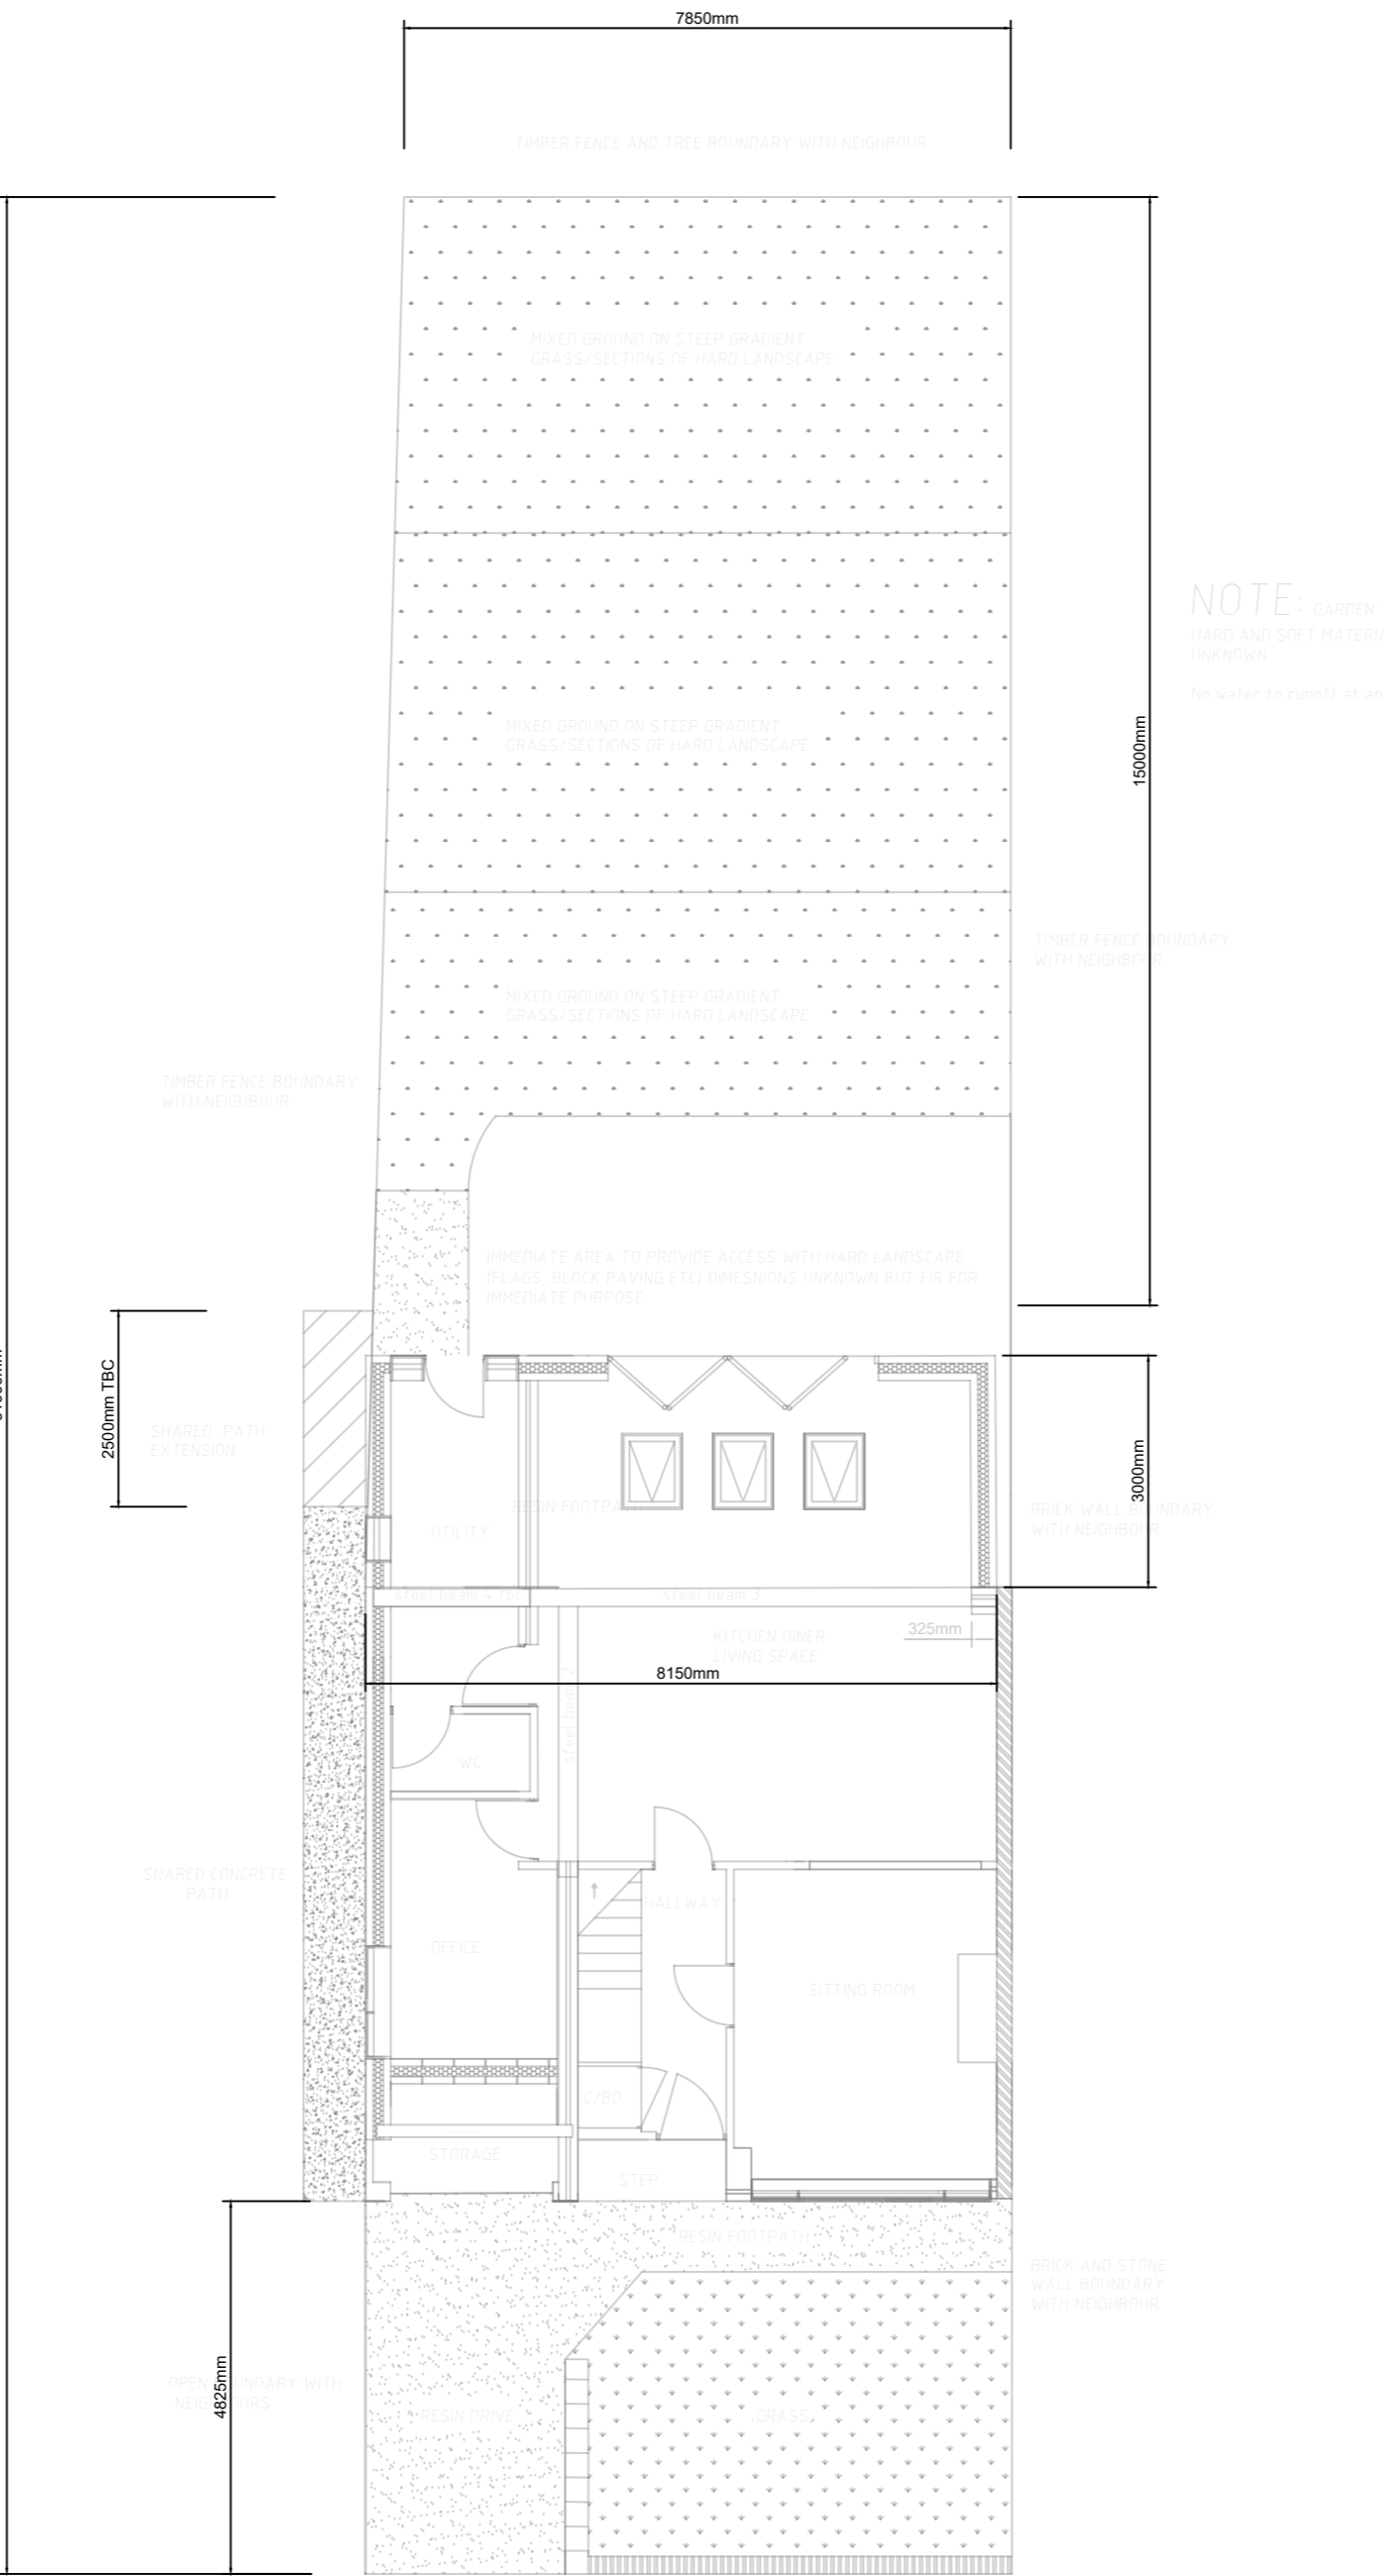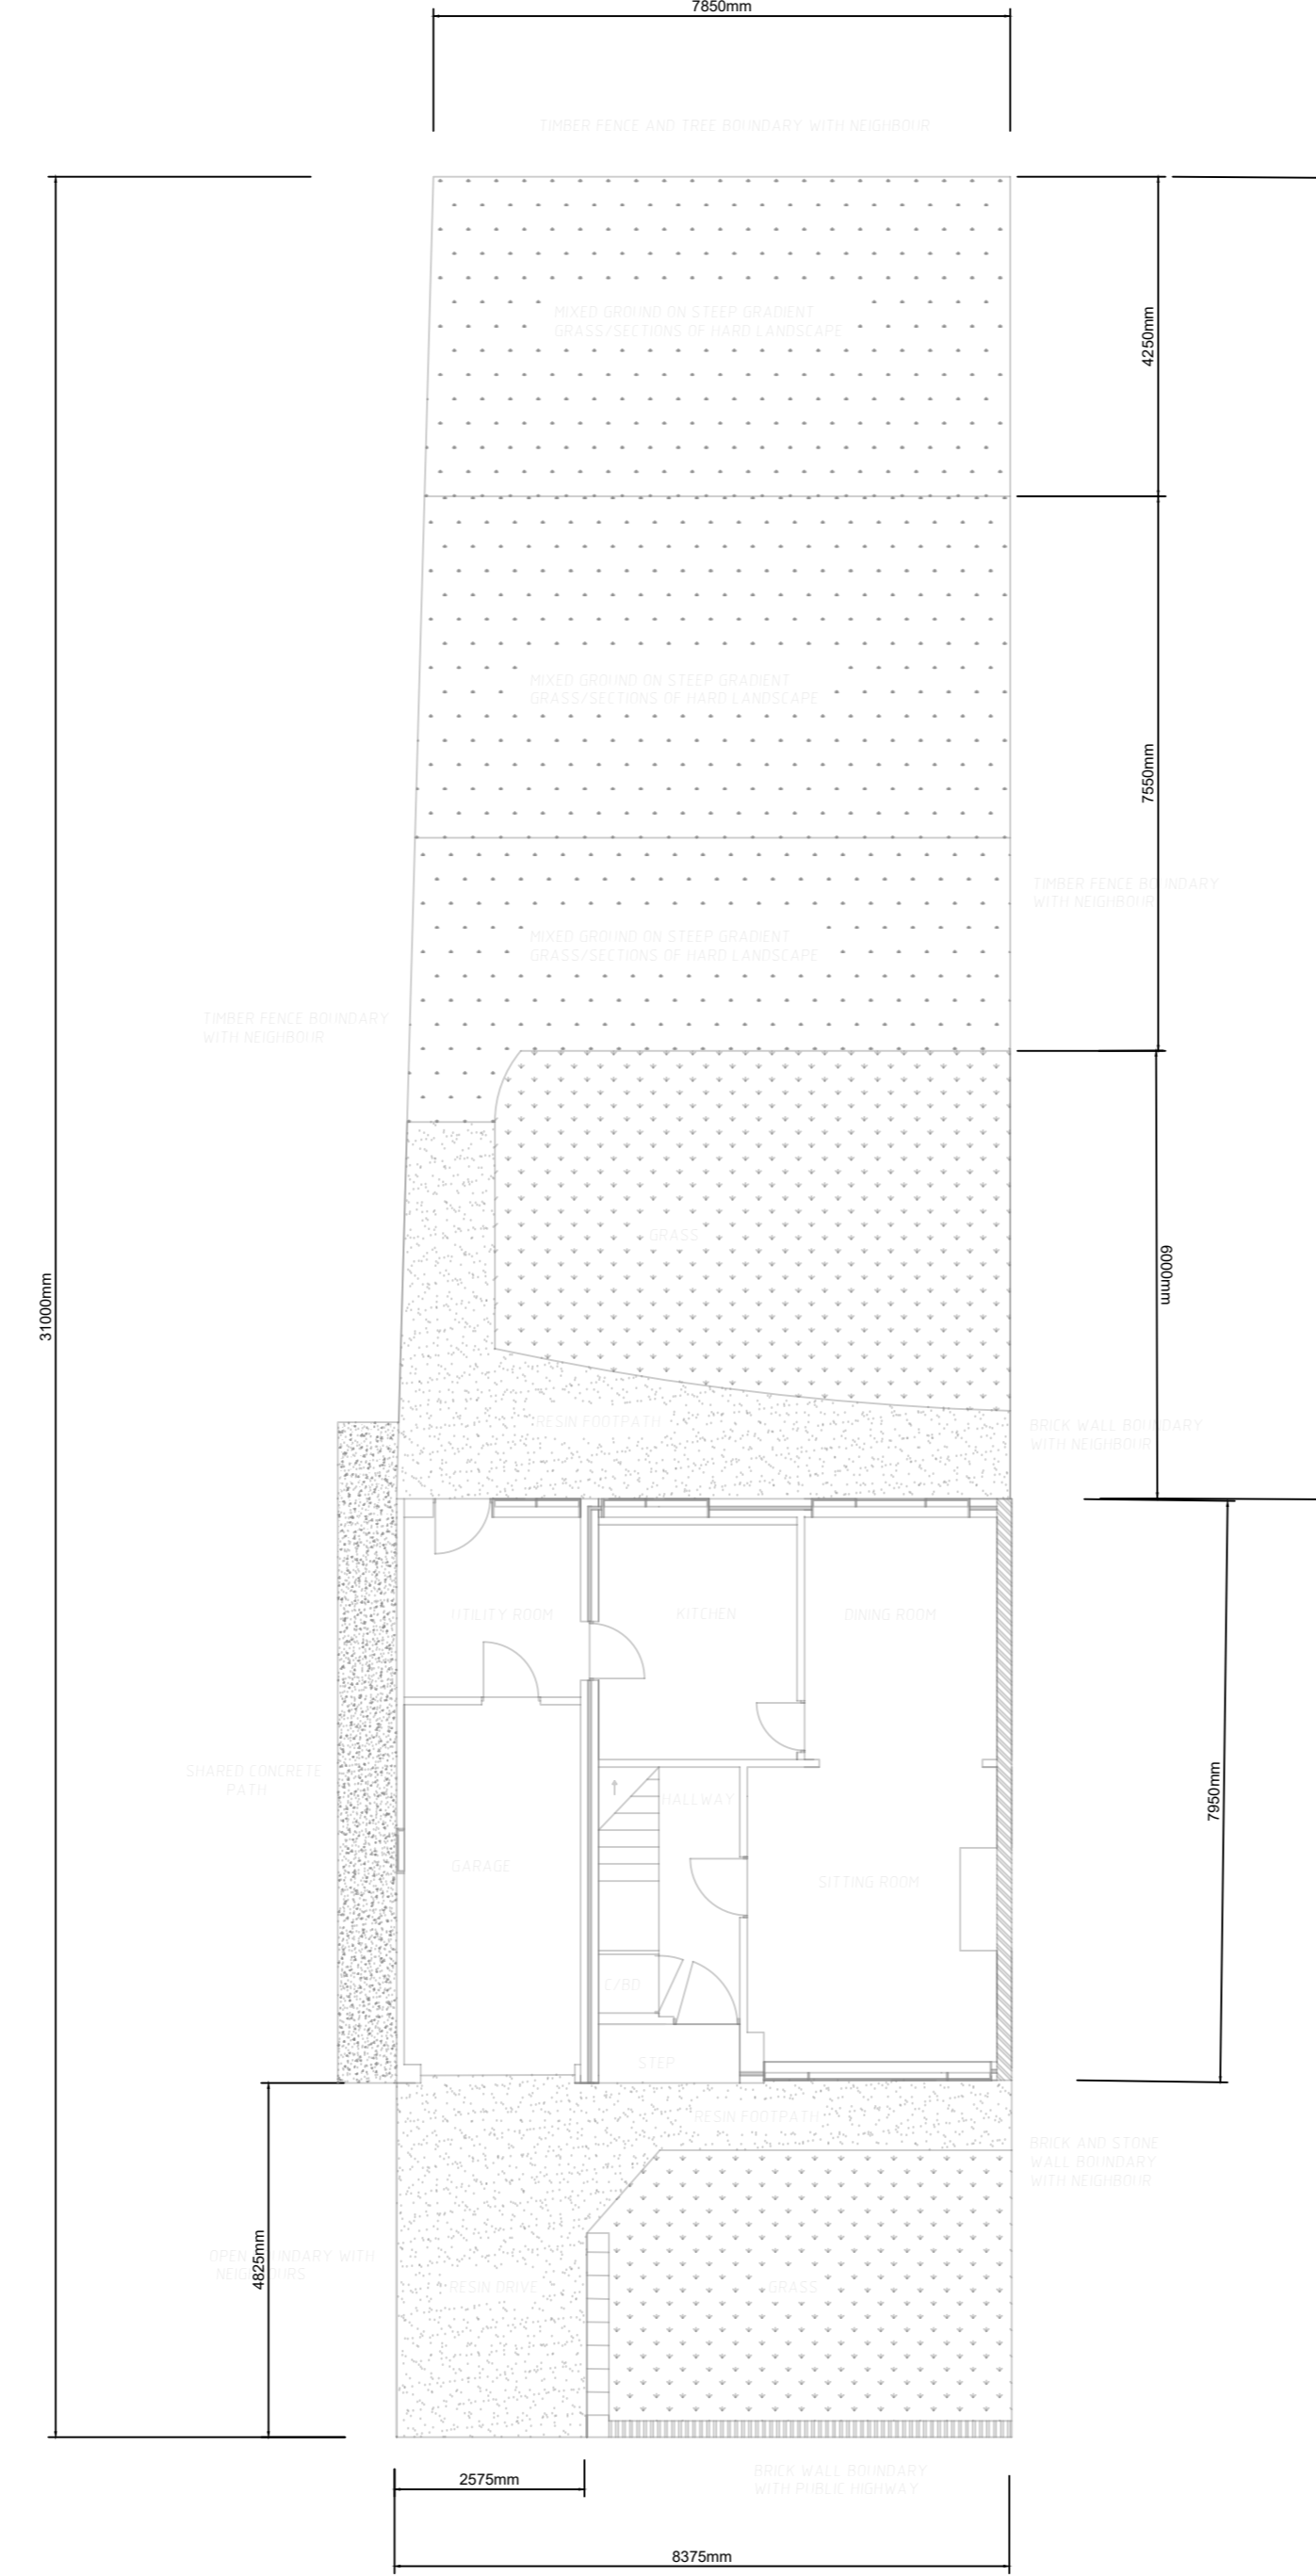

NOTE: GARDEN TO BE FULLY LANDSCAPED WITH BOTH HARD AND SOFT PLANTING AT FINISH LEVEL AND TO BE MAINTAINED AS SUCH.

Neighbour to consult at any time with neighbour's agreement.


PROPOSED GROUND LAYOUT AND BOUNDARIES DIMENSIONS

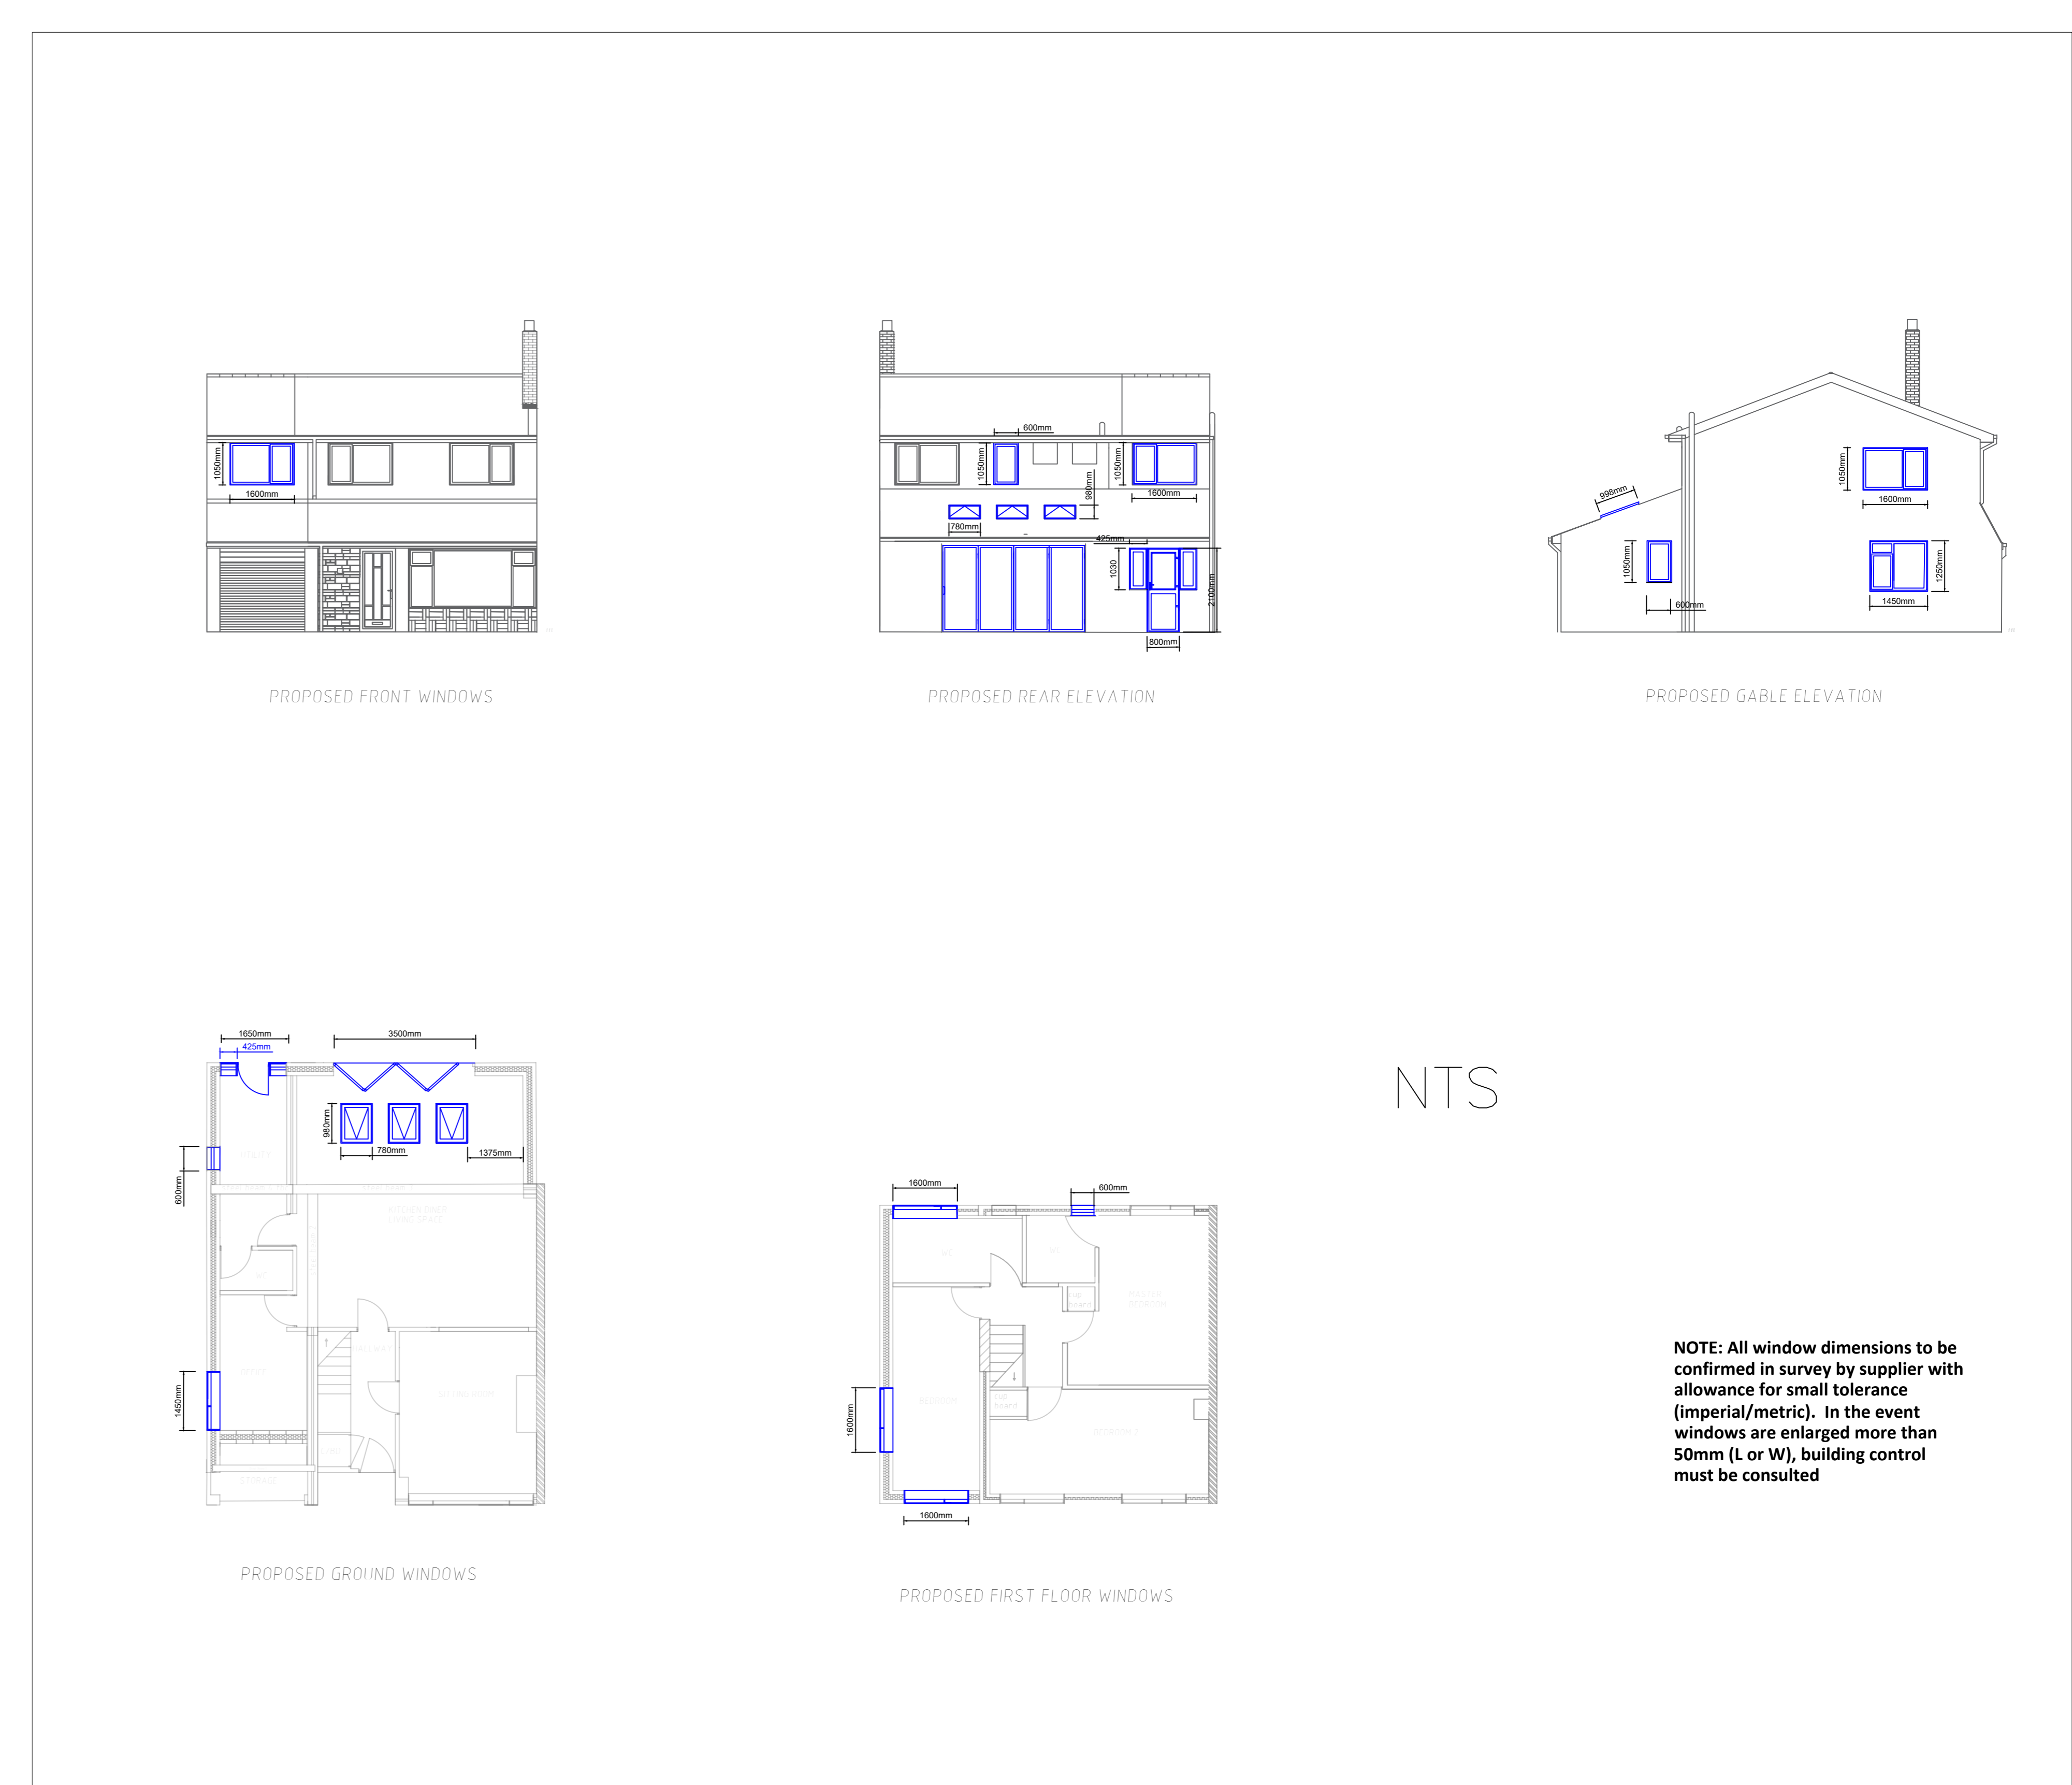

NTS

NOTE: All window dimensions to be confirmed in survey by supplier with allowance for small tolerance (imperial/metric). In the event windows are enlarged more than 50mm (L or W), building control must be consulted

METRES

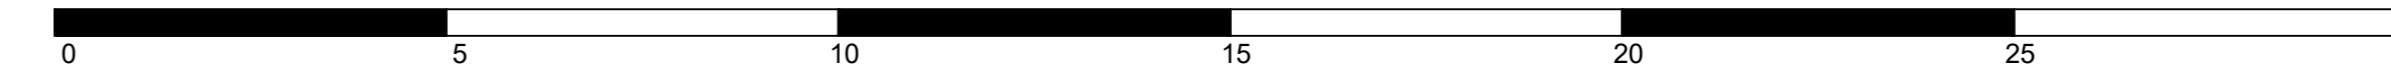

Name and Address: MR & MRS W GRICE
27 BEWESHILL CRESCENT,
WINLATON,
BLAYDON ON TYNE,
TYNE & WEAR,
NE21 6BW

Title – Grounds and Boundaries
Window Dimensions

Scale – Grounds and Boundaries 1:100
Window Dimensions NTS

Drawn By – HOUSEPLANS2SCALE

Date: 12th April 2026

drawing 3 of 3
paper size A0