

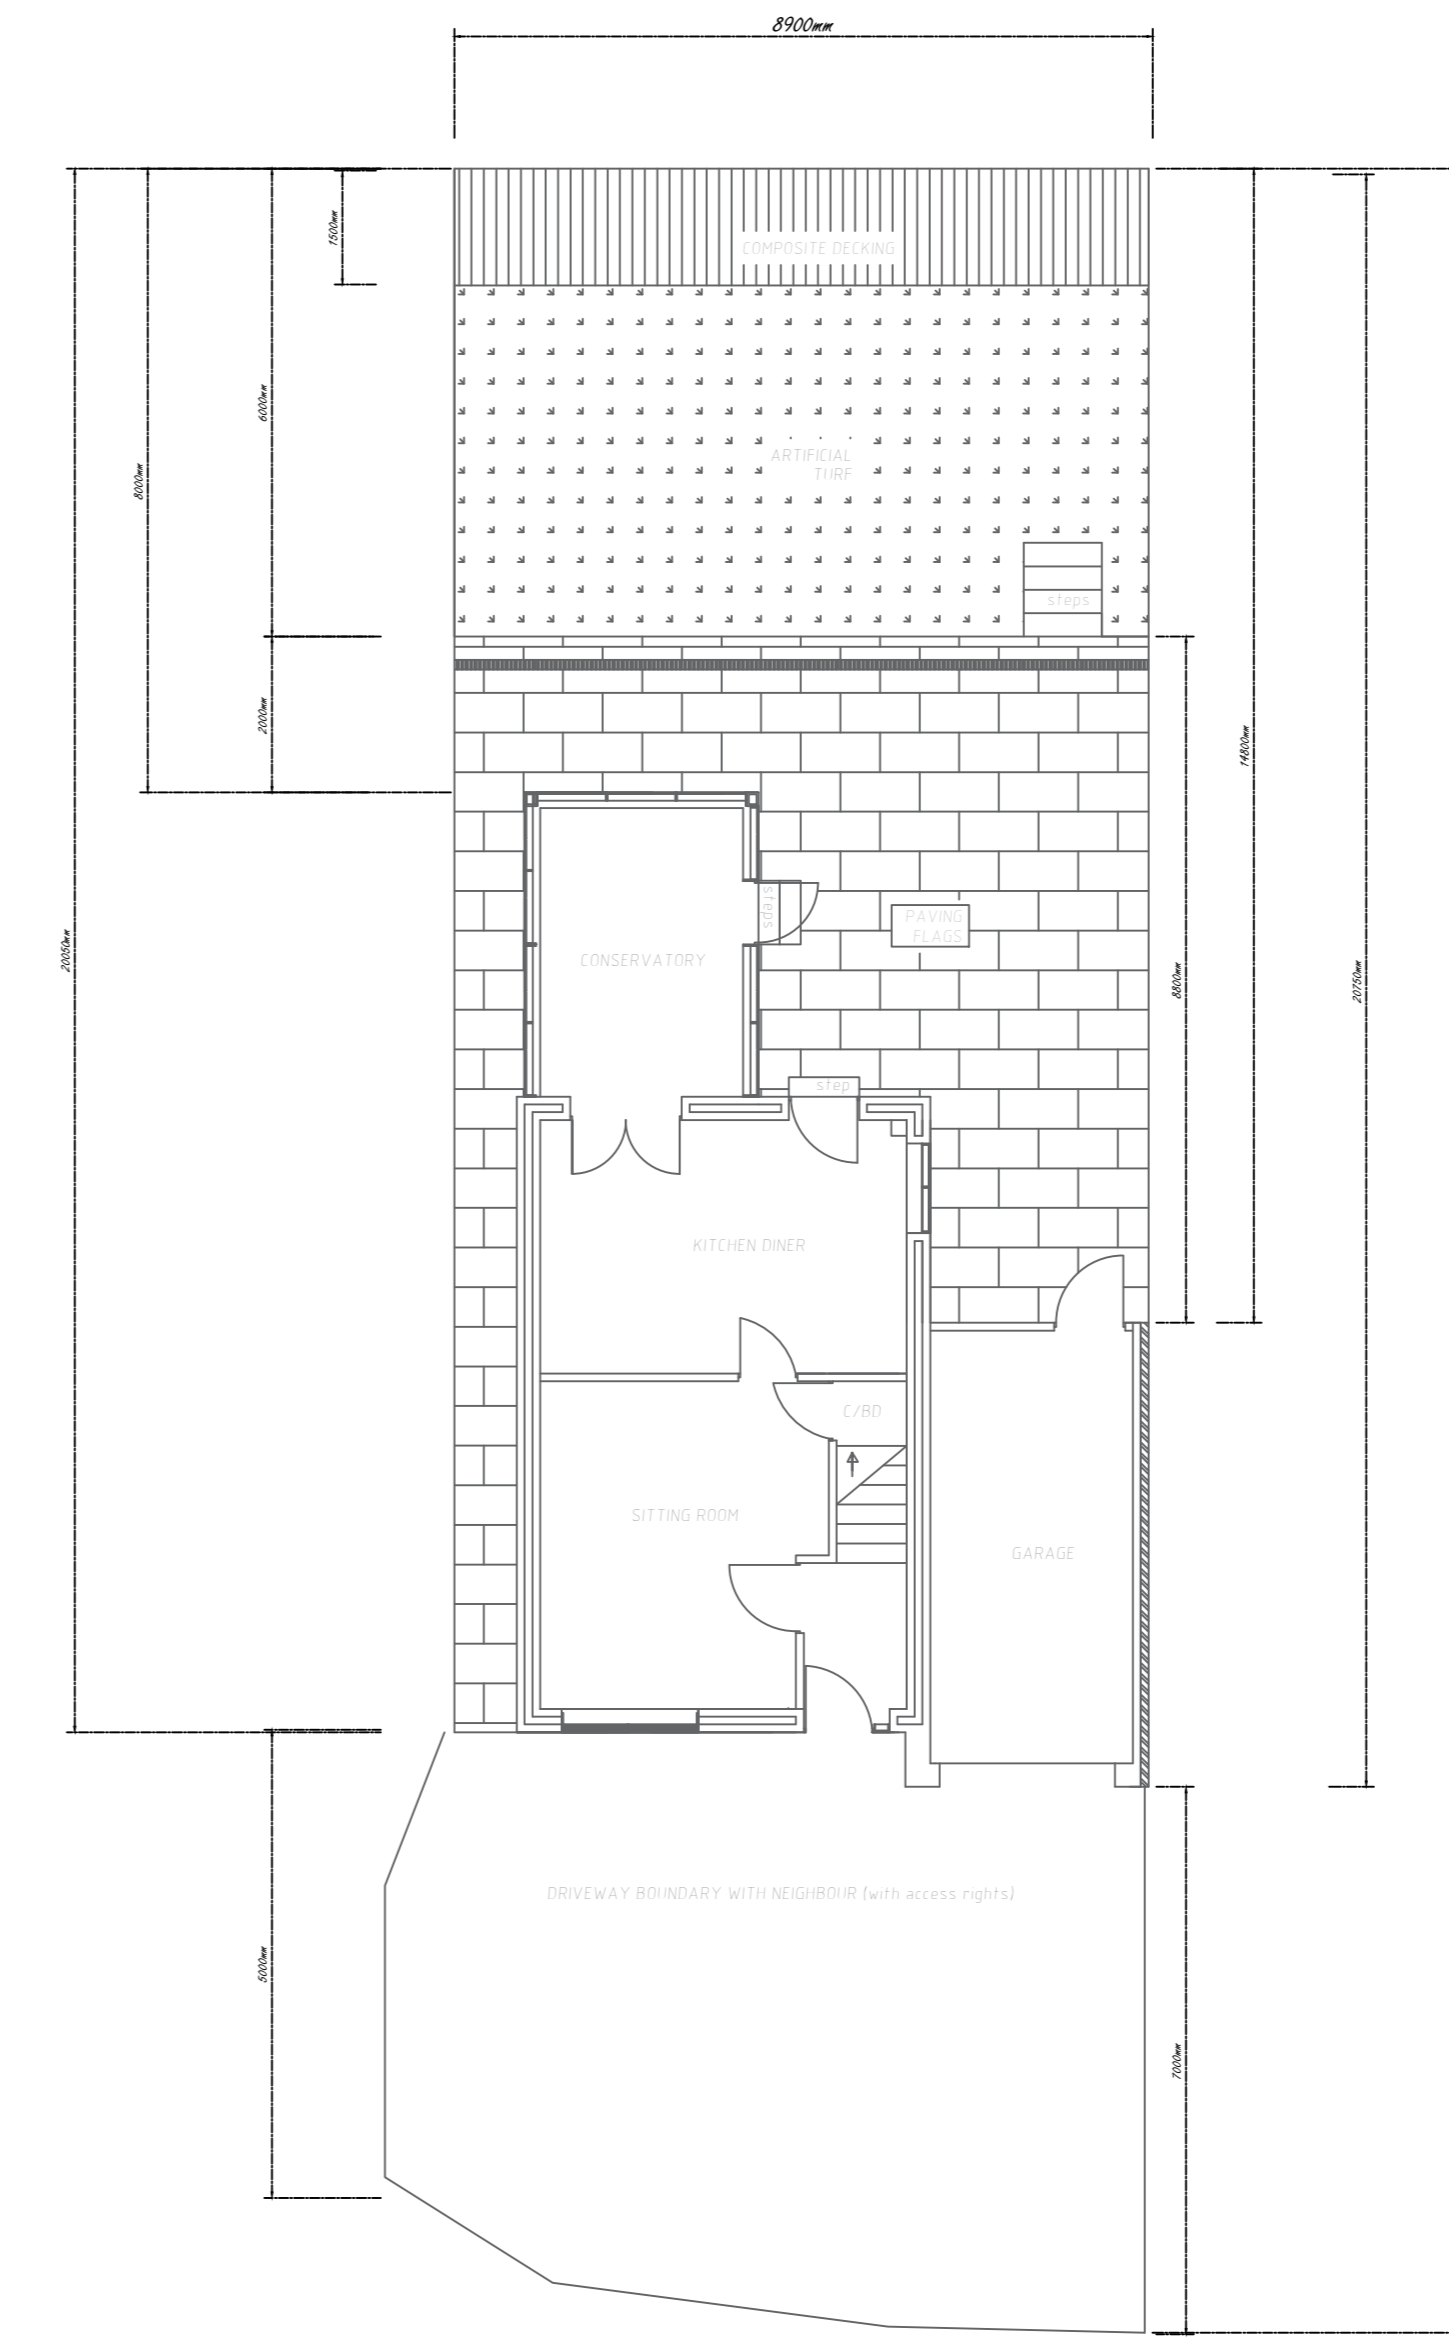




EXISTING GROUND LAYOUT AND BOUNDARIES

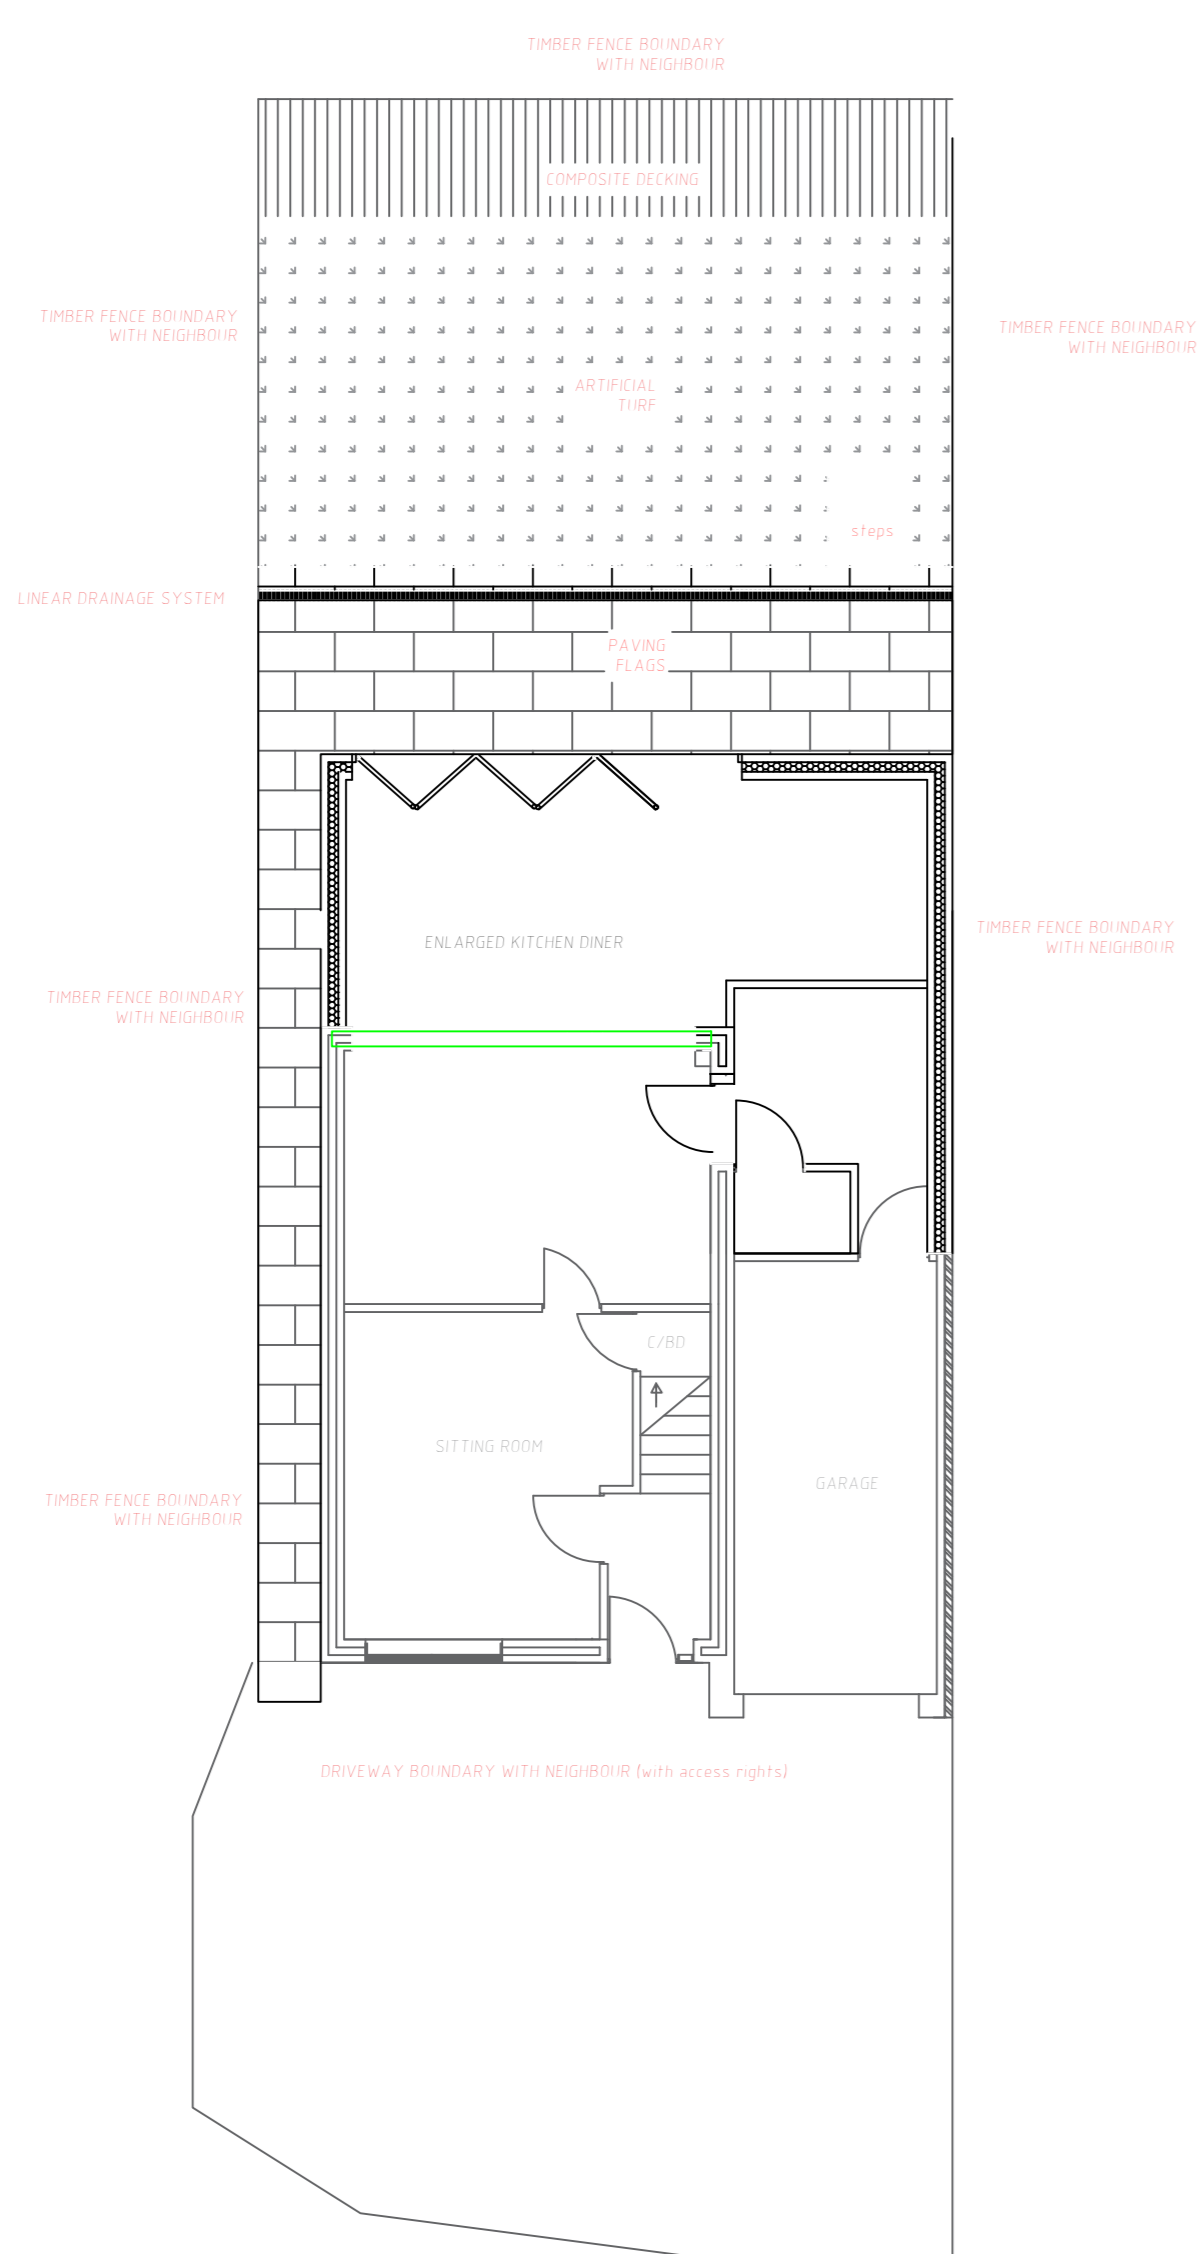

EXISTING GROUND LAYOUT AND BOUNDARIES DIMENSIONS

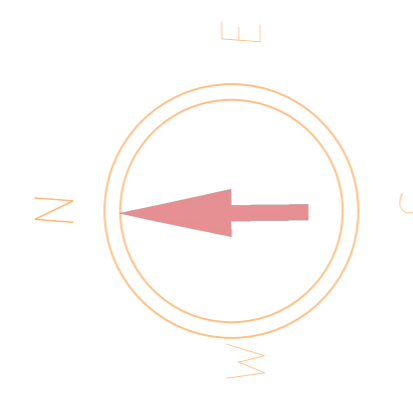

PROPOSED GROUND LAYOUT AND BOUNDARIES

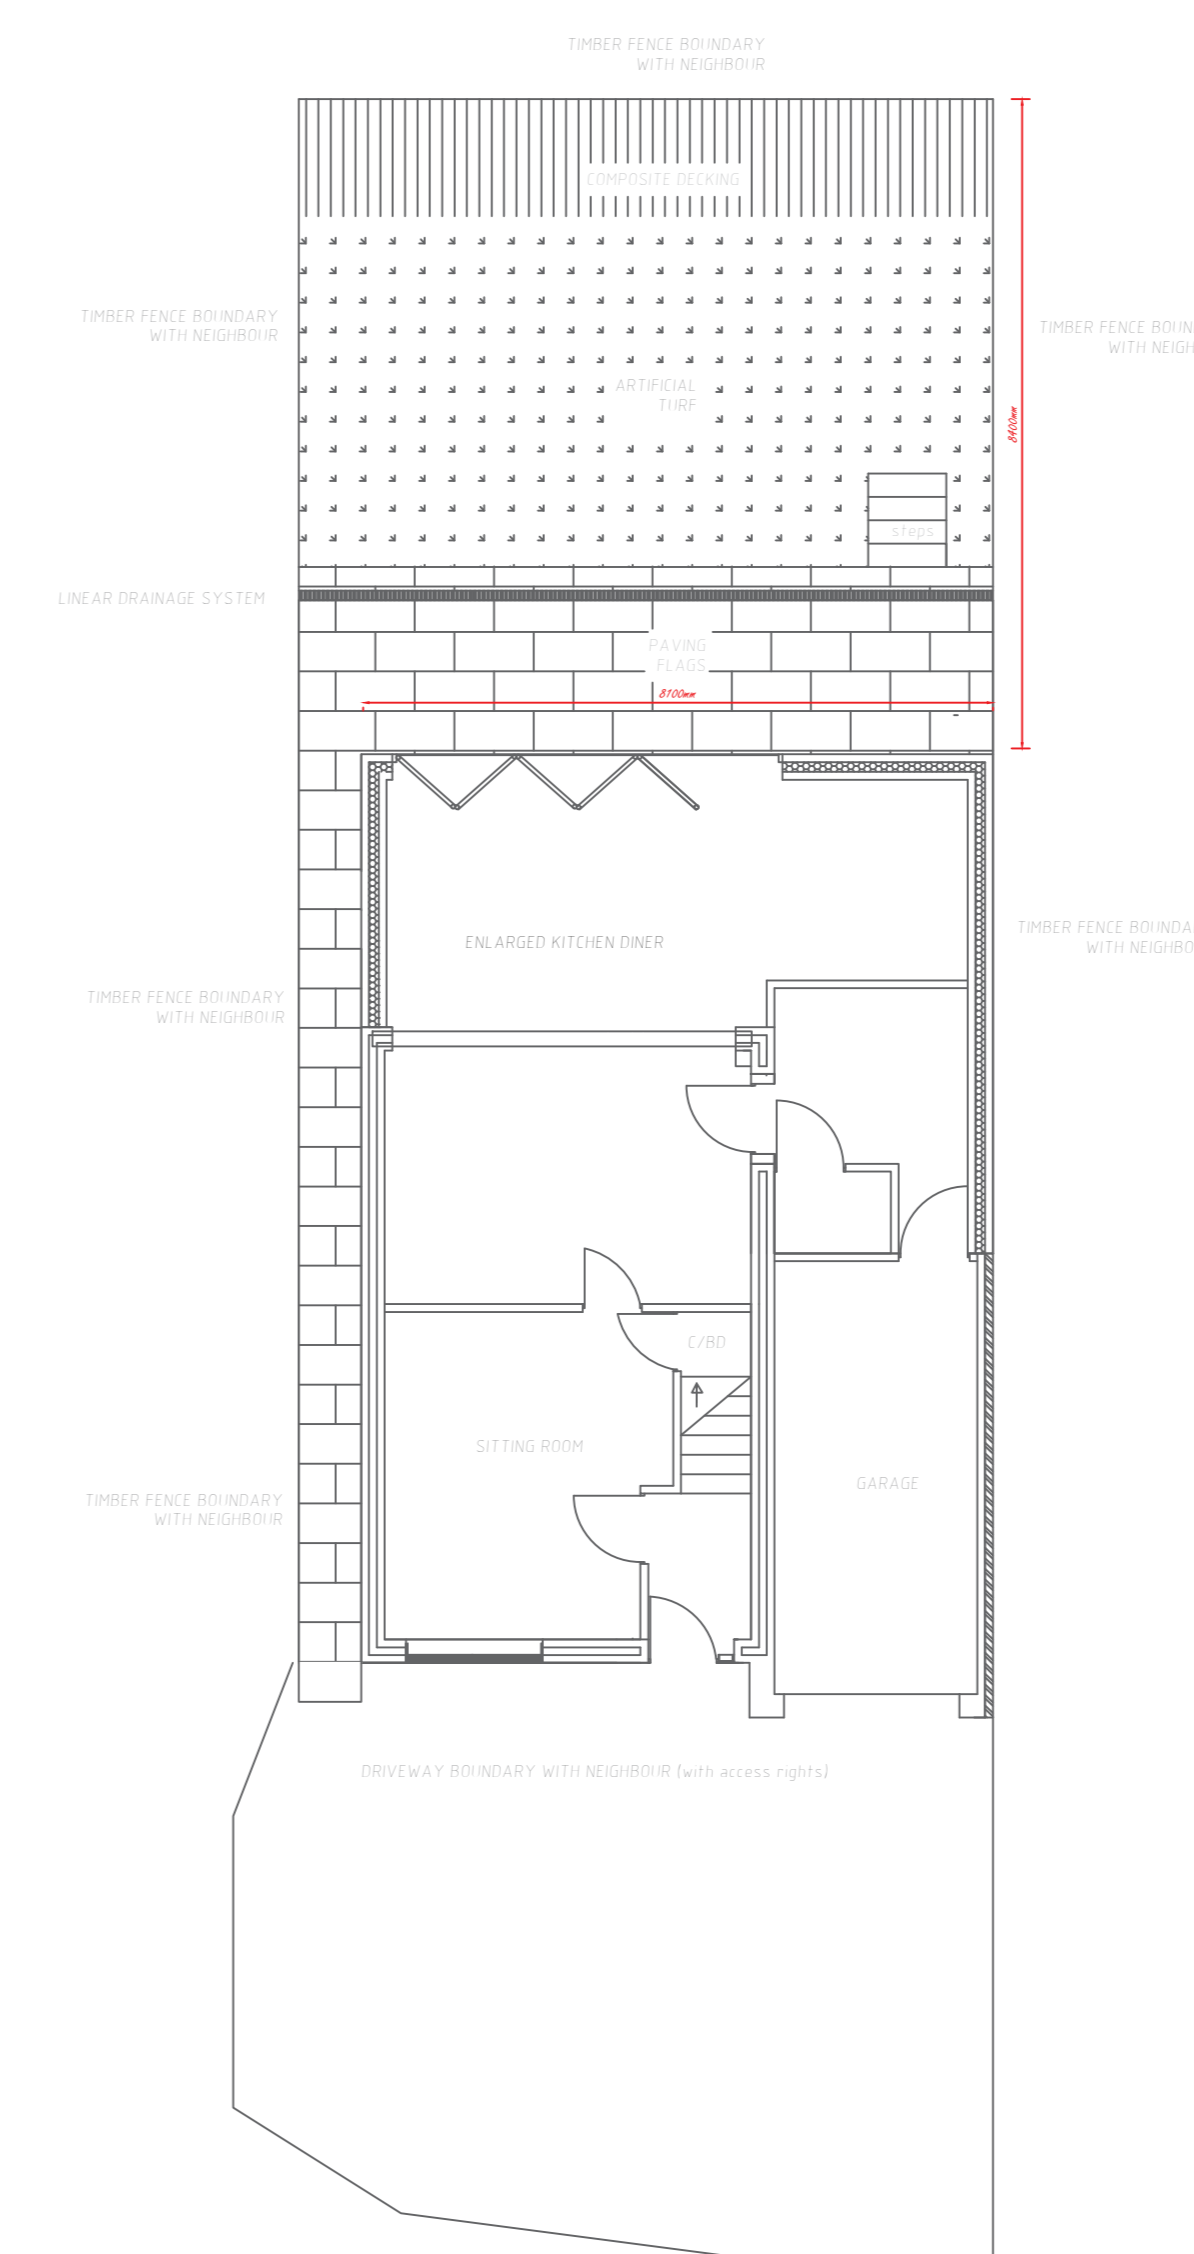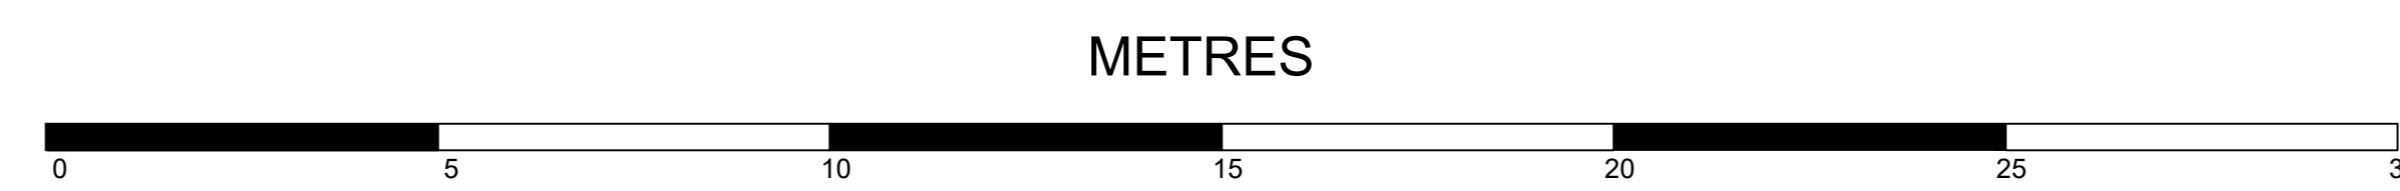

PROPOSED GROUND LAYOUT AND BOUNDARIES DIMENSIONS

Description : SINGLE STOREY REAR AND PARTY EXTENSION

Name and Address:
MR SEAN EGGINGTON

23 HARDWICK COURT
GATESHEAD
NE8 3LX

Title – Grounds and Boundaries
Dimensions

Scale – Grounds and Boundaries 1:100

Drawn By – HOUSEPLANS2SCALE

Date: 2nd MAY 2026

drawing 3 of 3
paper size A0