
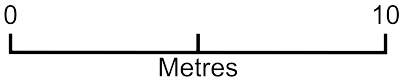


10 Laburnum Grove

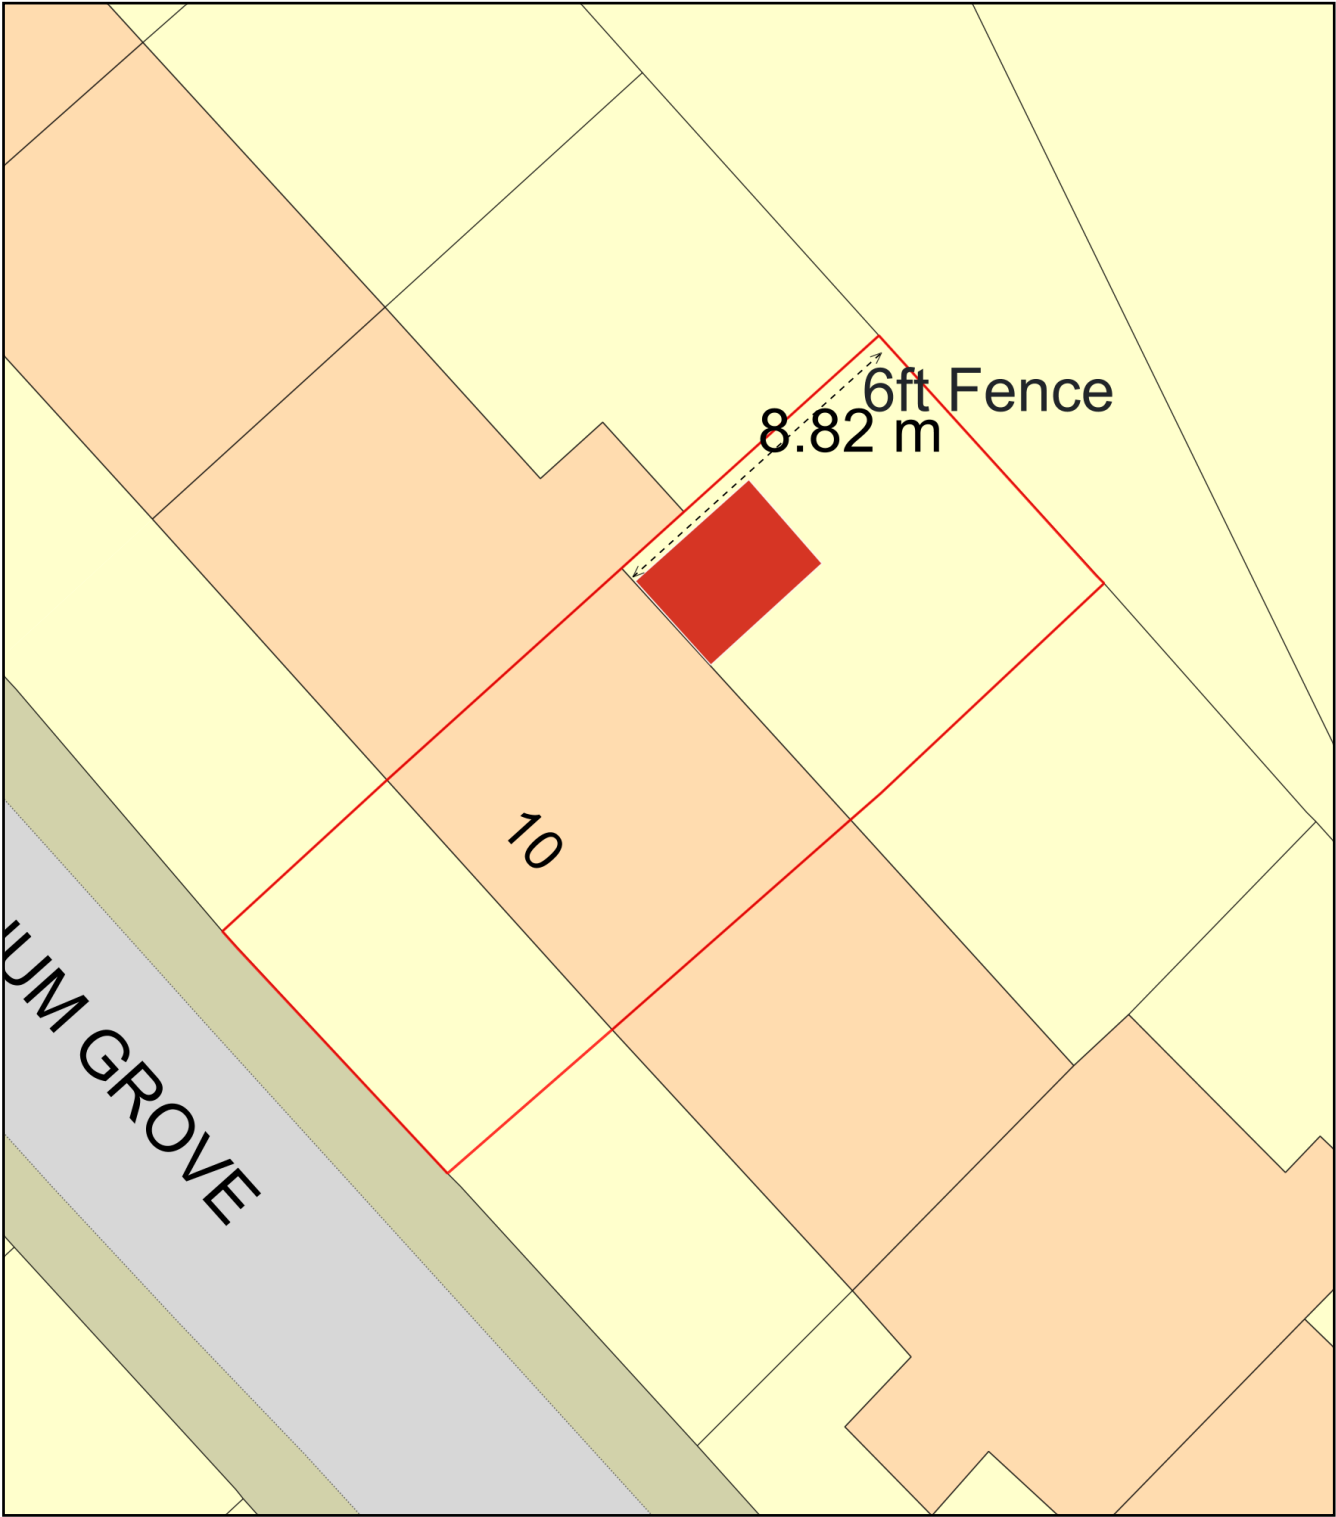

Plan Produced for: Emily Bell

Date Produced: 09 Jul 2026

Plan Reference Number: TQRQM26190163550577

Scale: 1:200 @ A4