

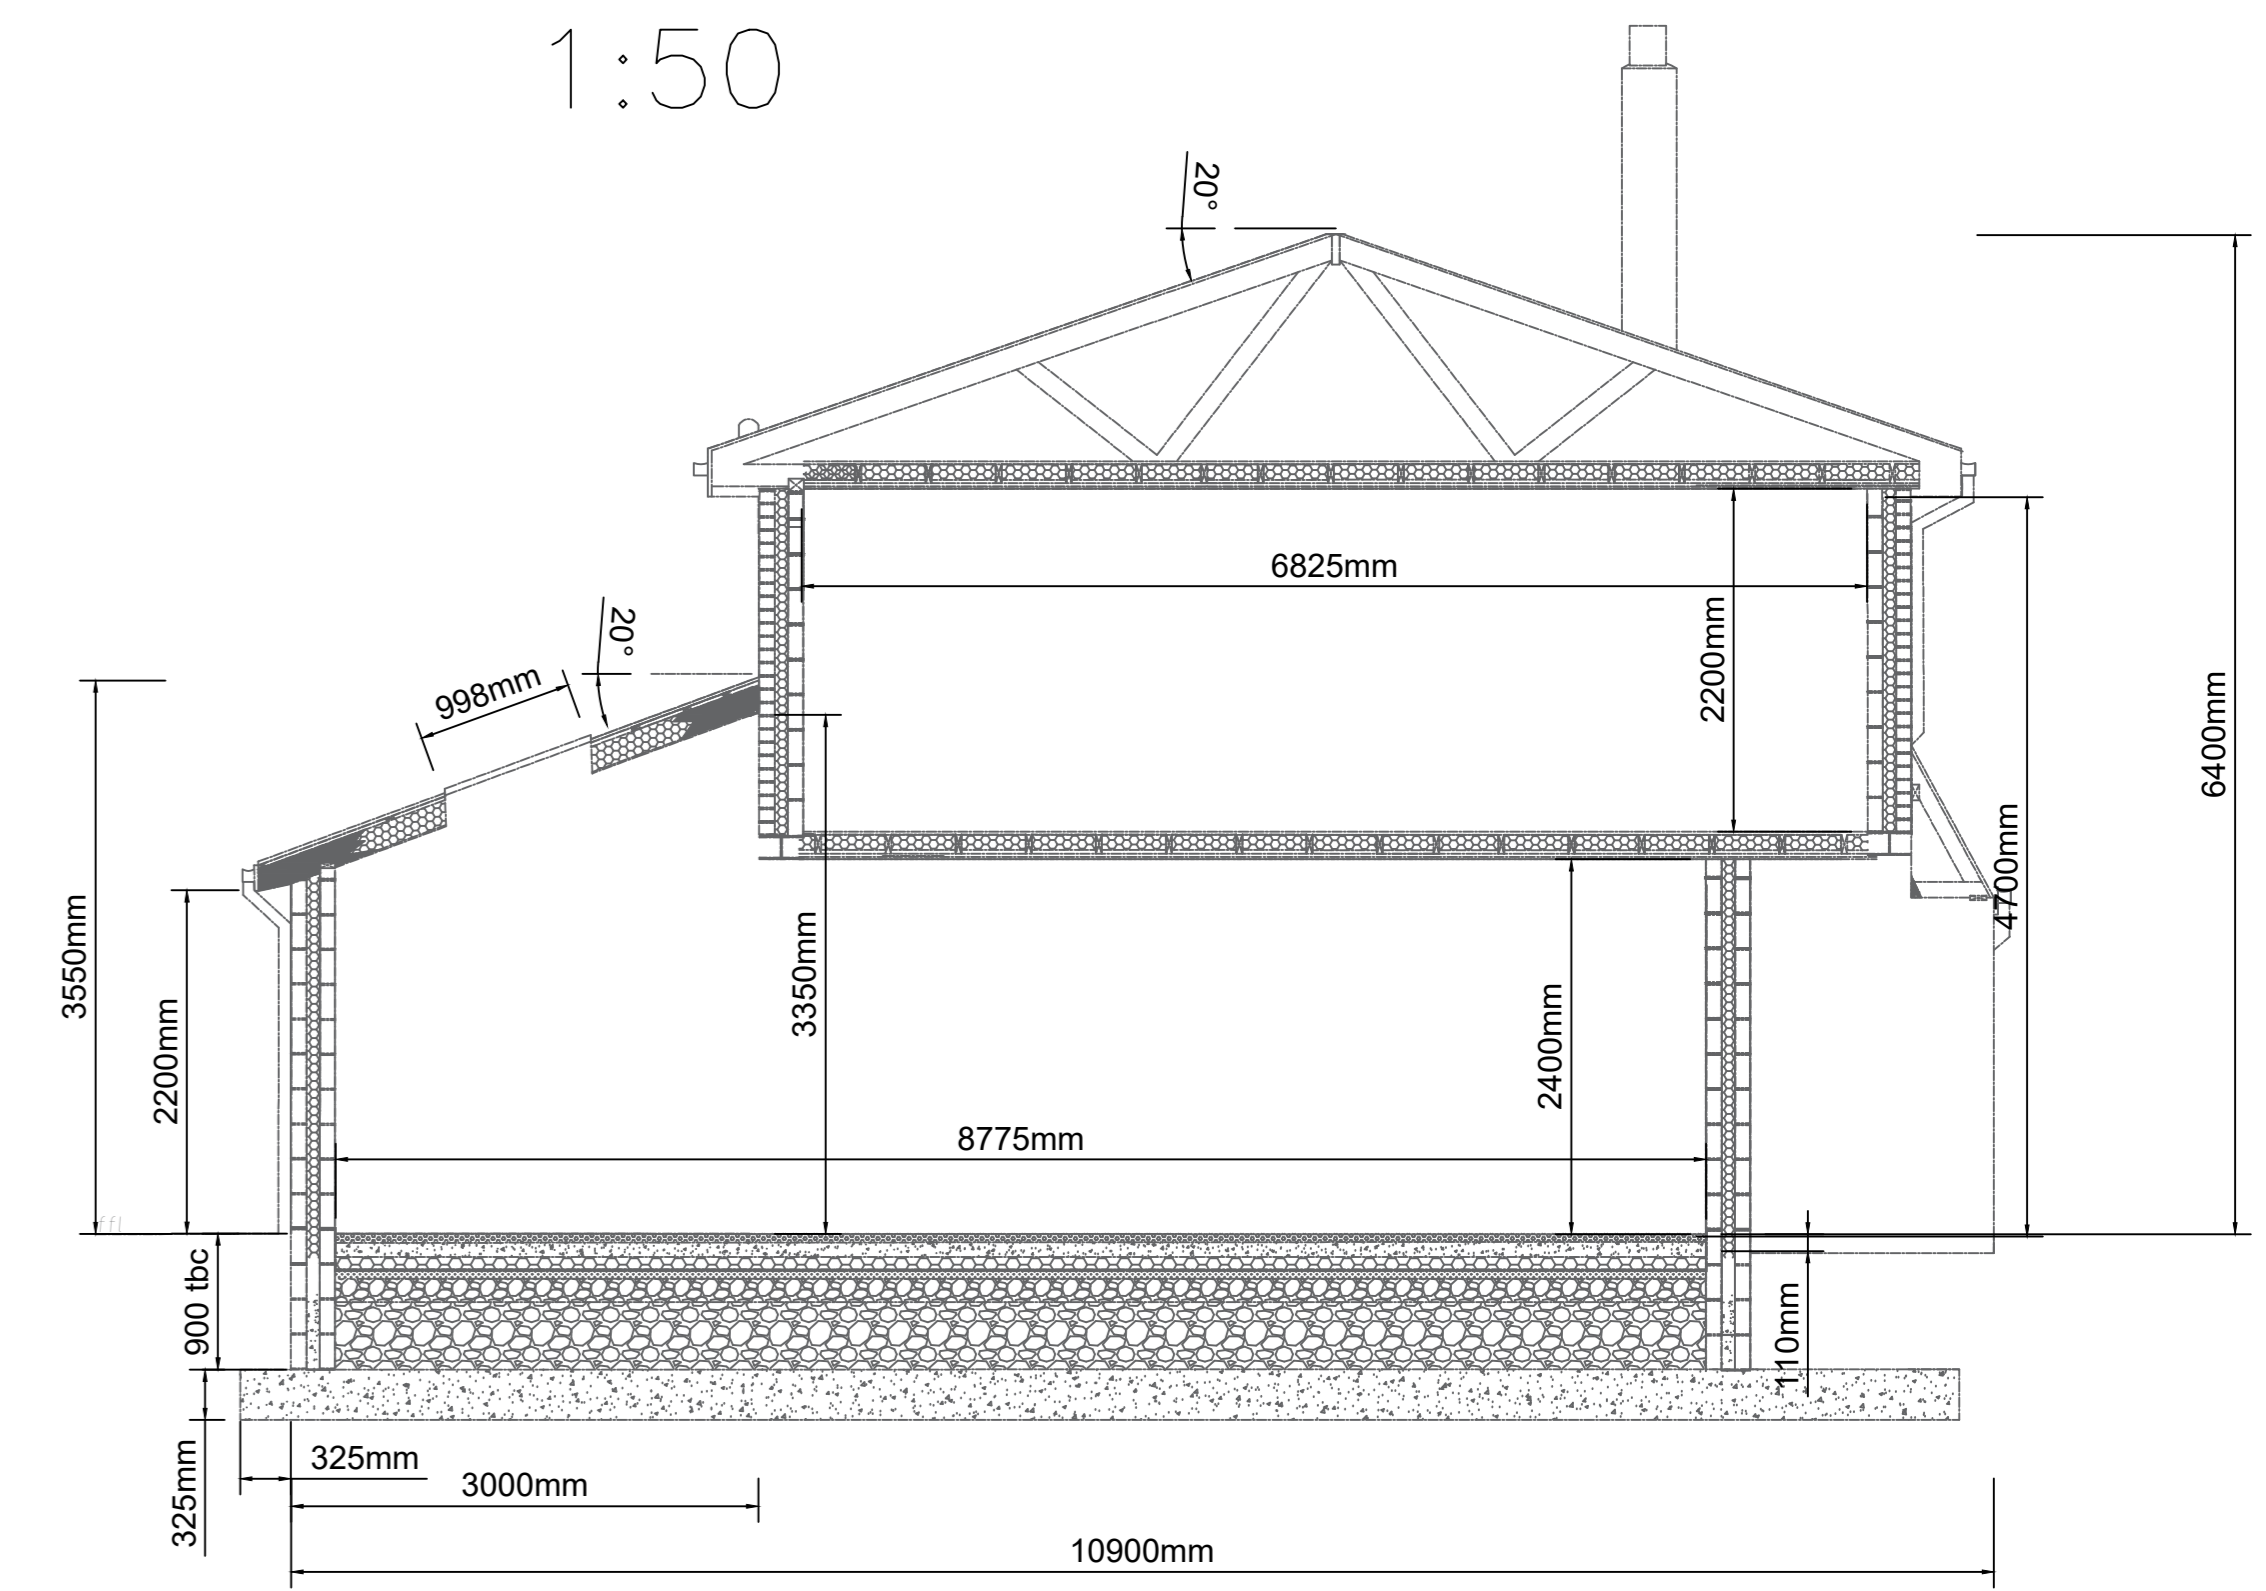
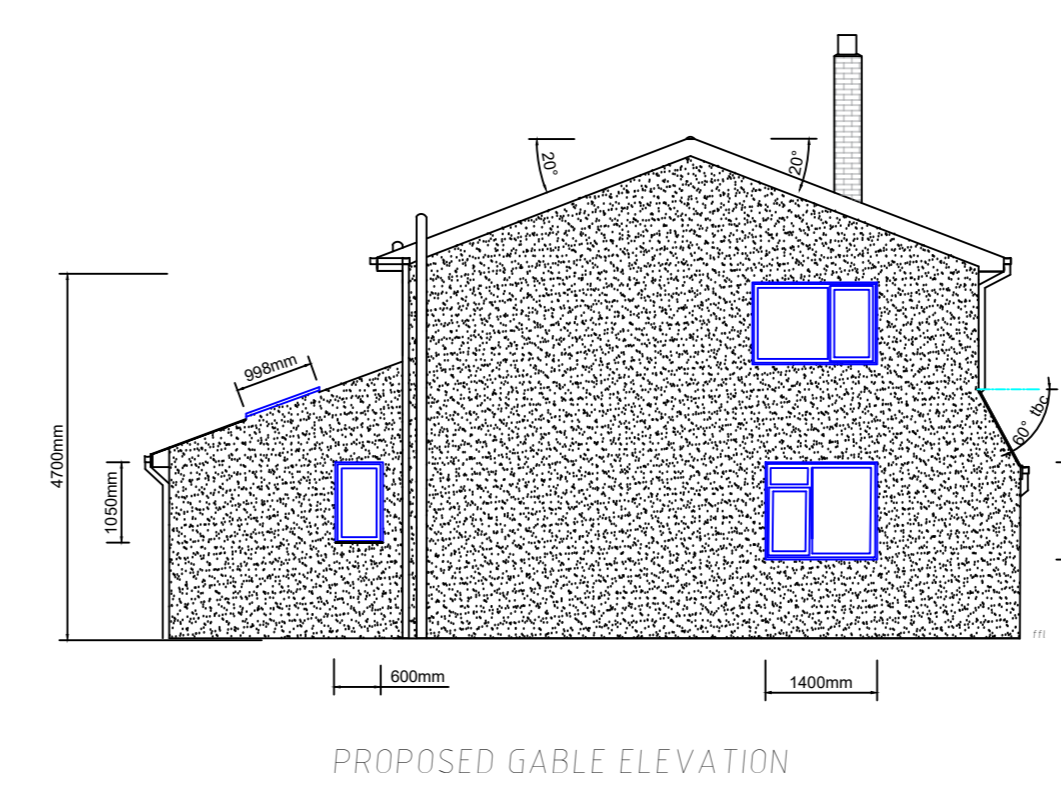
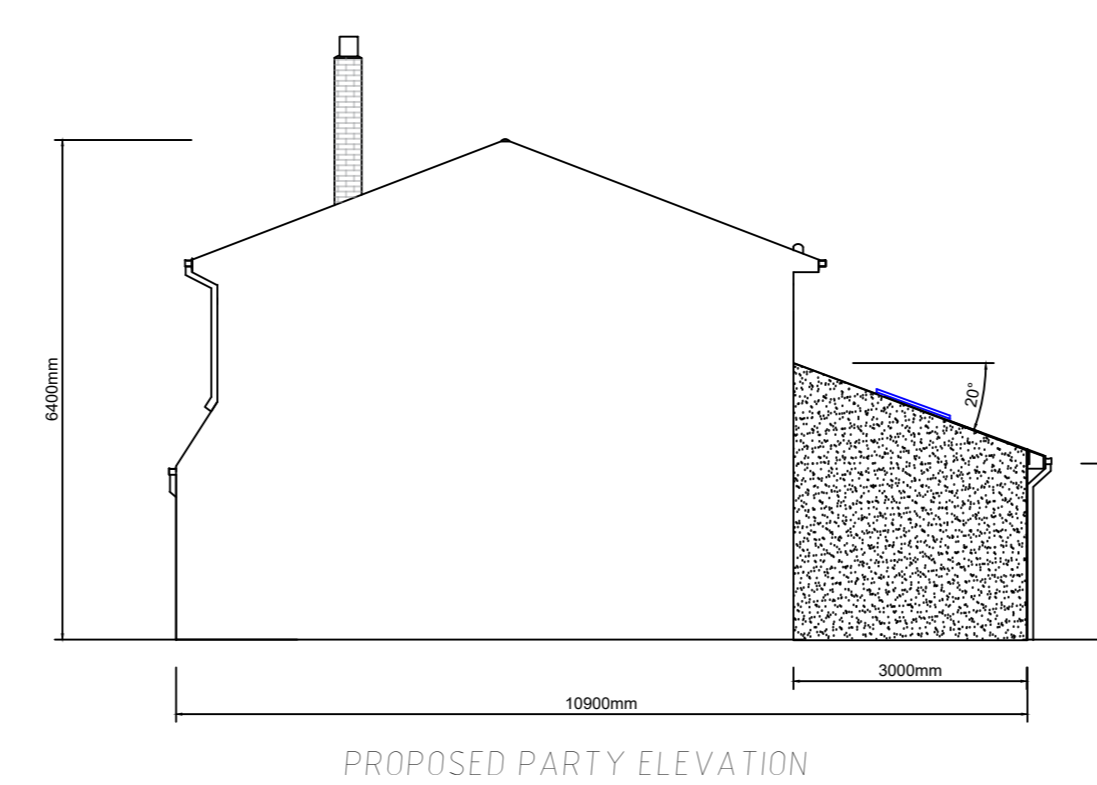


1:50





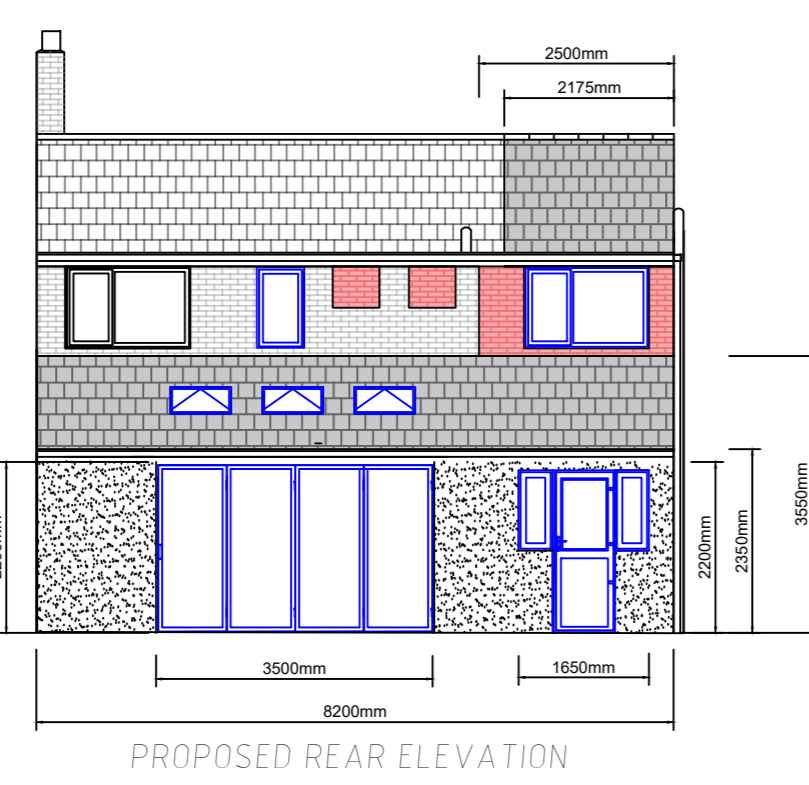


Section A - A with Dimensions

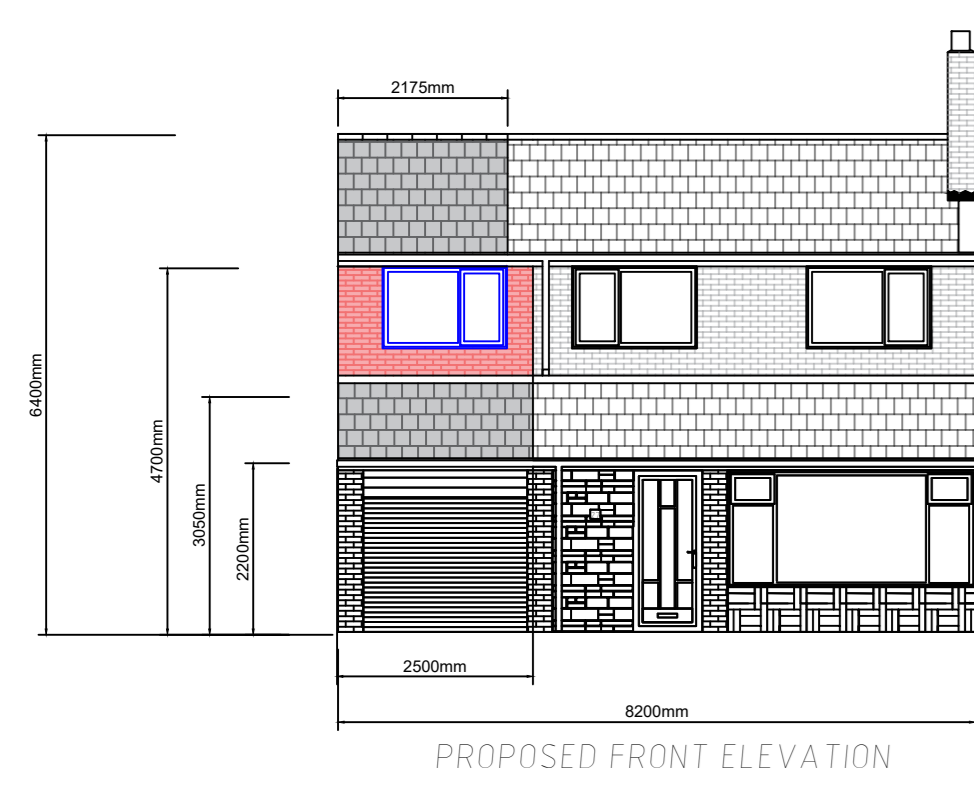

Section A - A with Dimensions

SCALE
1:100

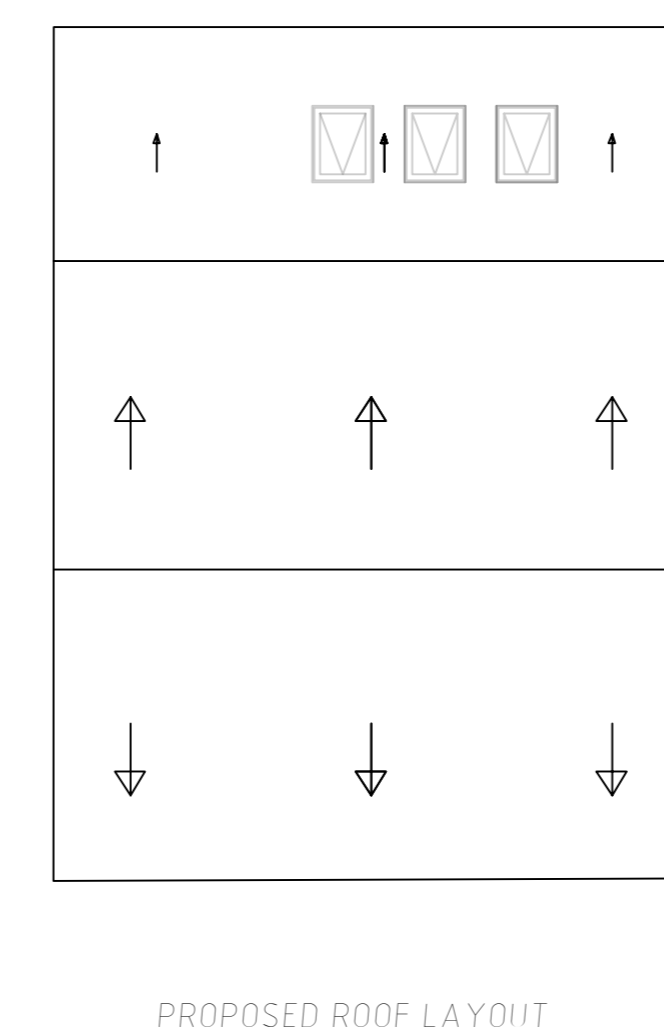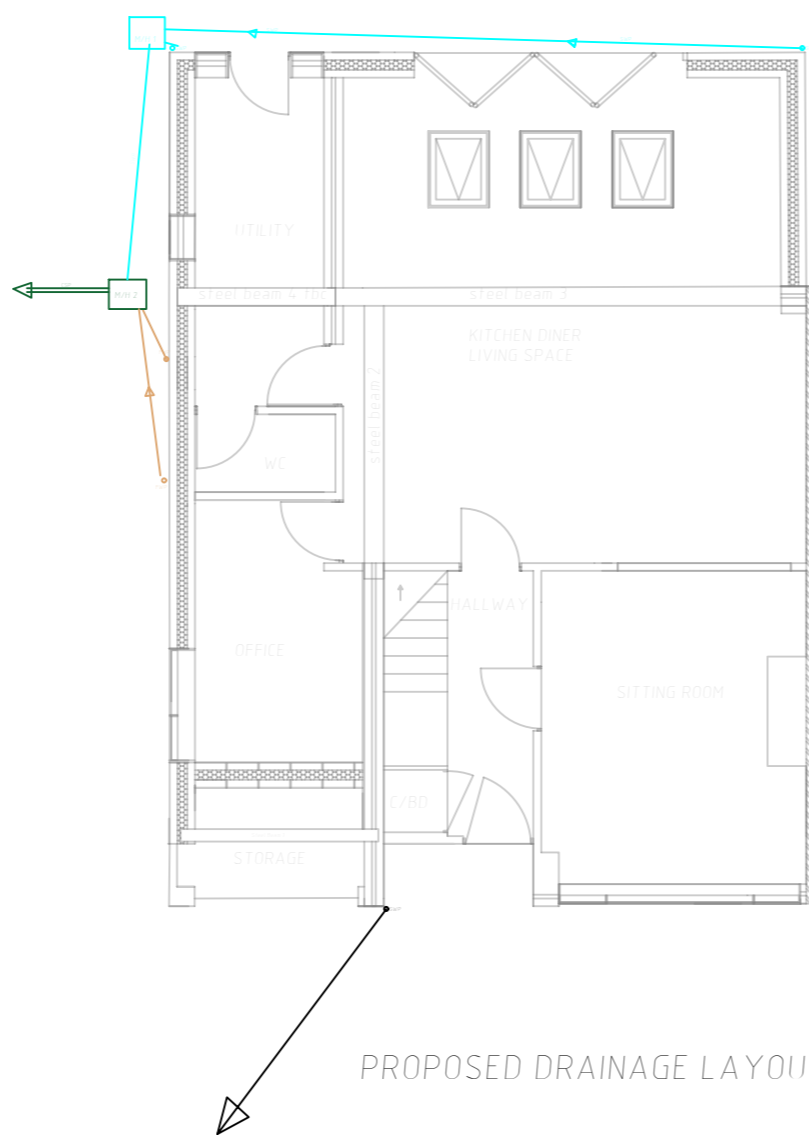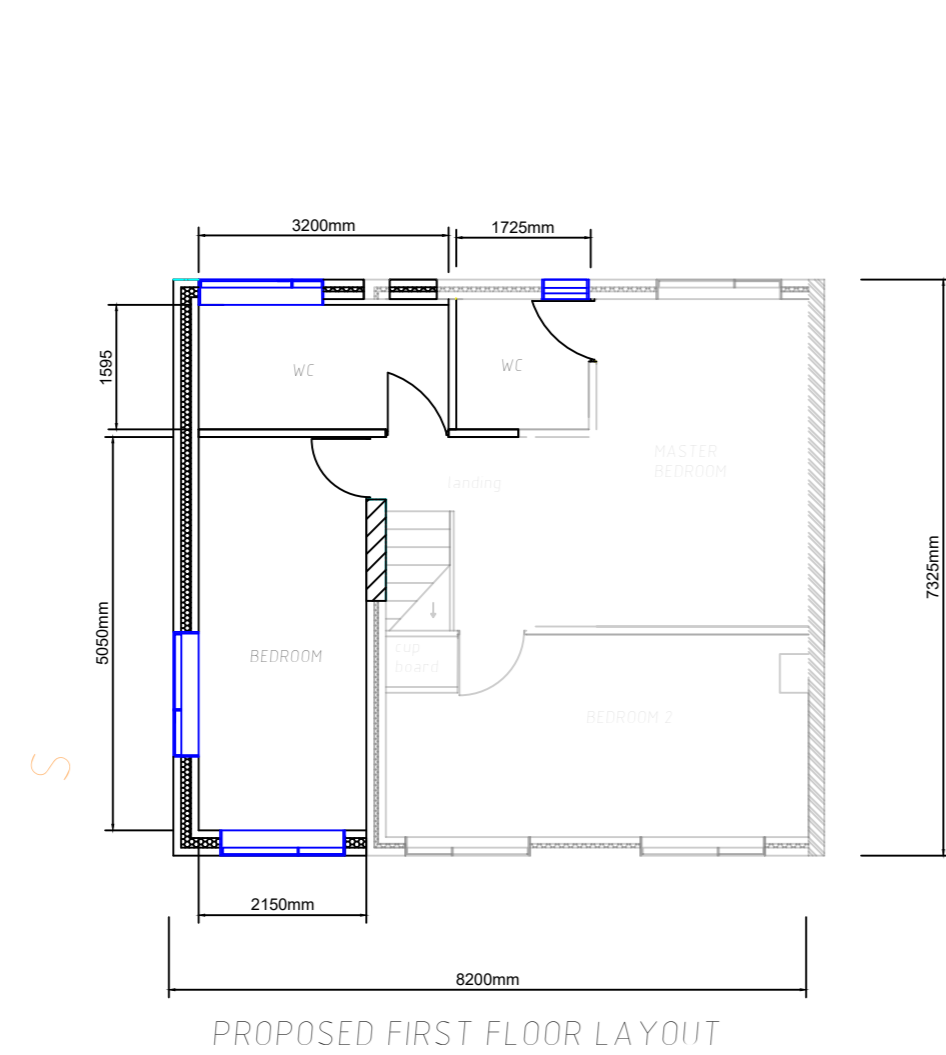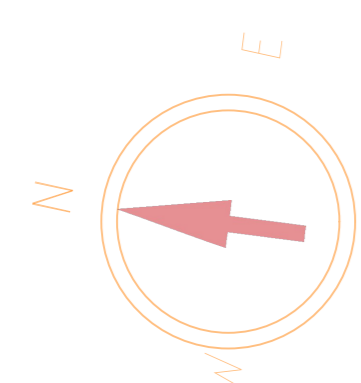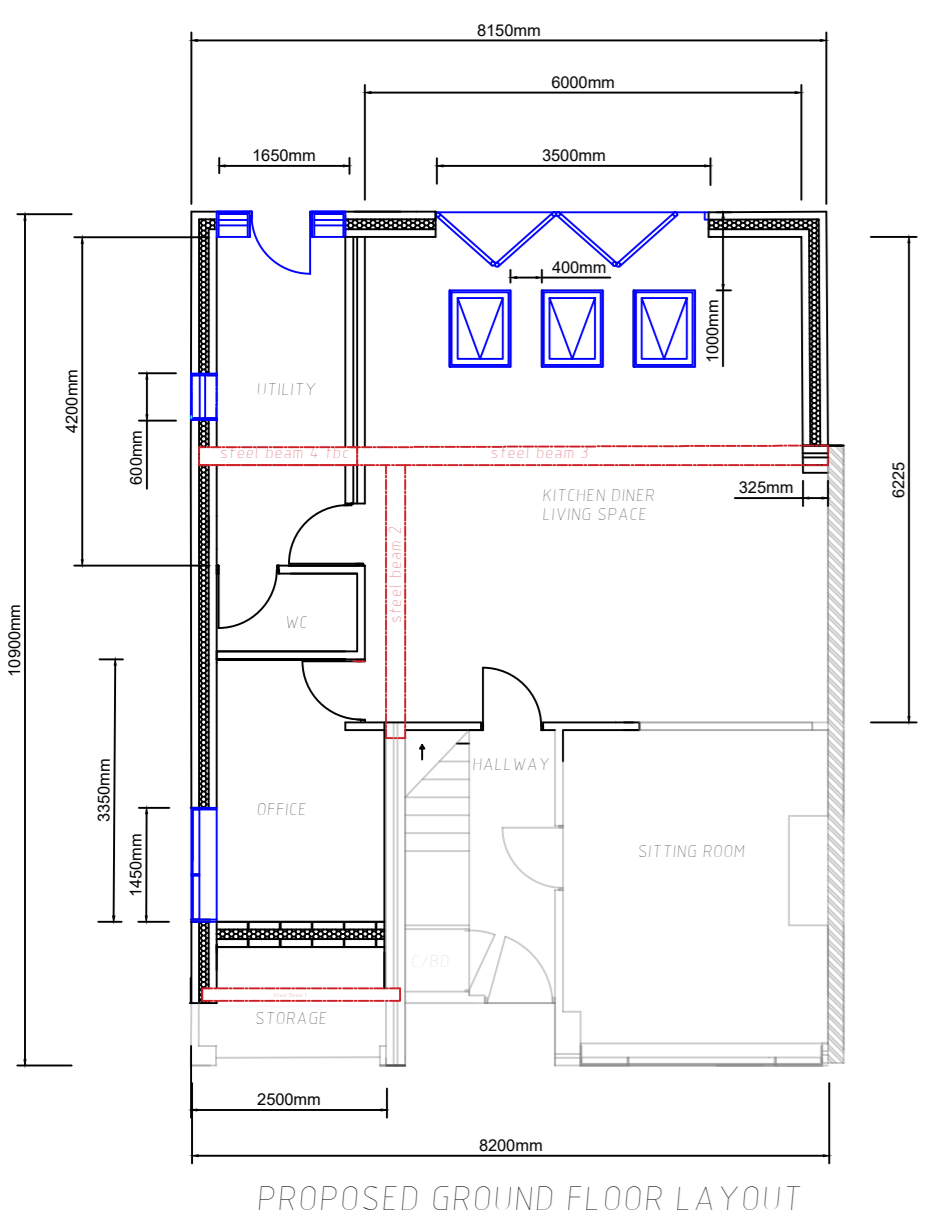

Name and Address: MR & MRS W GRICE 27 BEWESHILL CRESCENT, WINLATON, BLAYDON ON TYNE, TYNE & WEAR, NE21 6BW	
Title – Cross Section Elevations & Main Plan Dimensions	
Scale – Cross section 1:50 Elevations & Main plan 1:100	
Drawn By – HOUSEPLANS2SCALE	
Date: 12th April 2026	drawing 2 of 3 paper size A0