
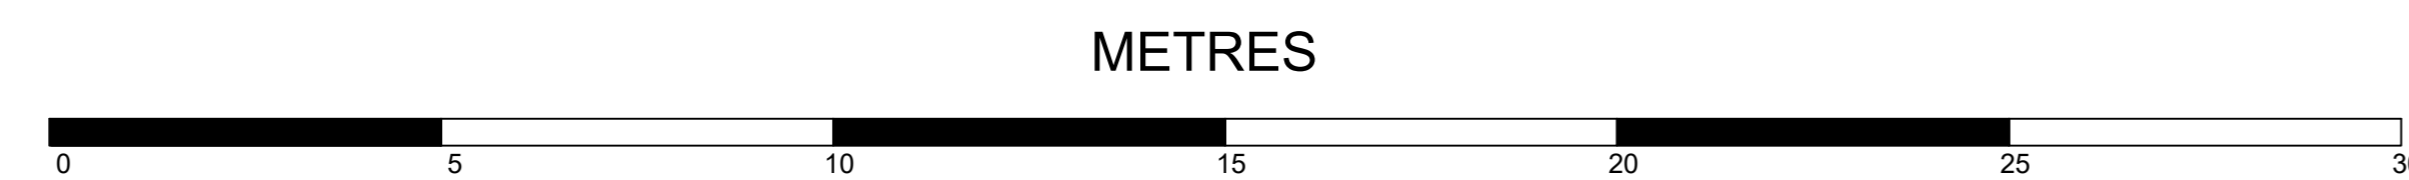
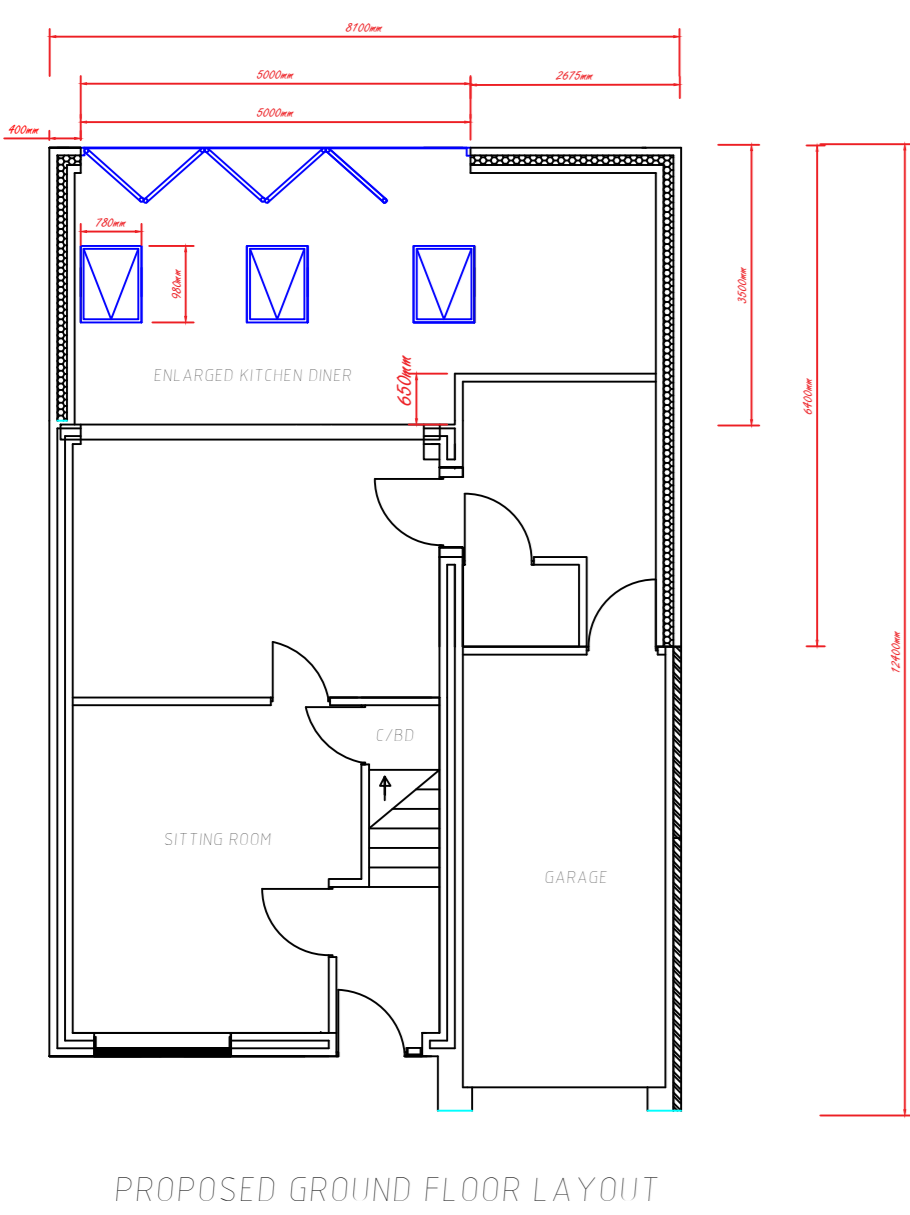
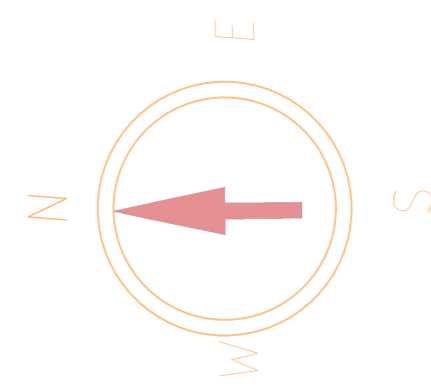
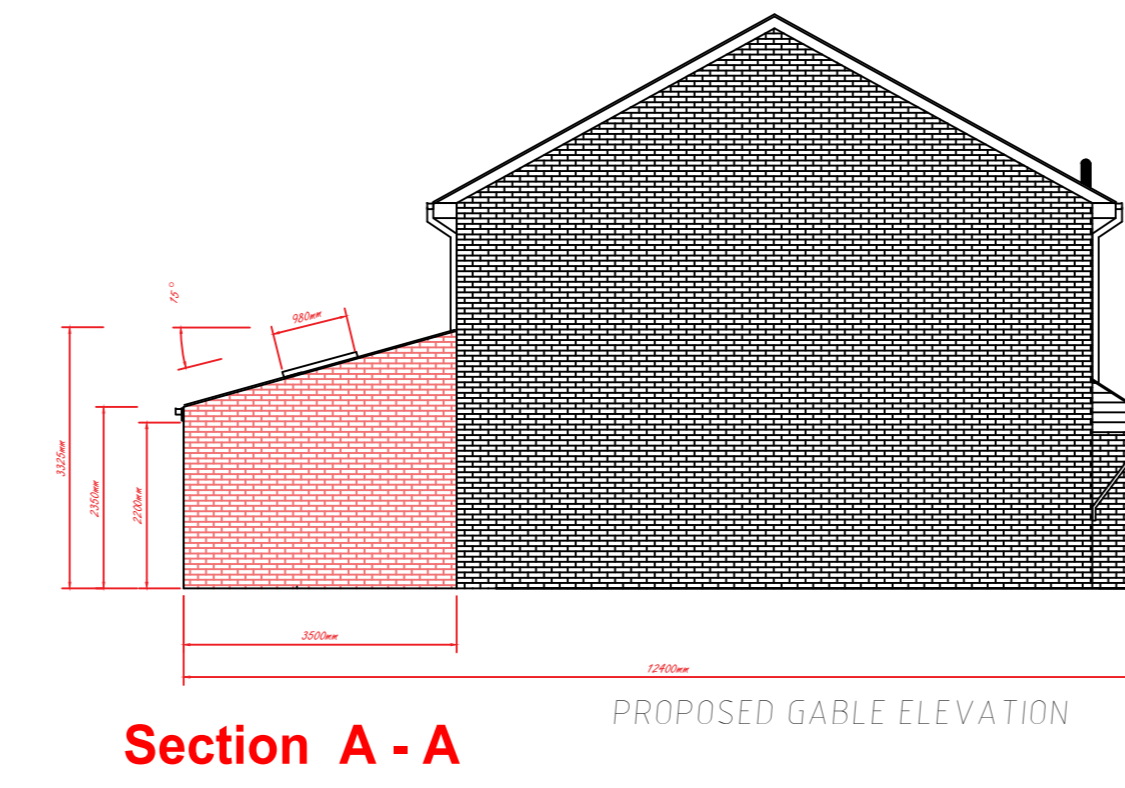
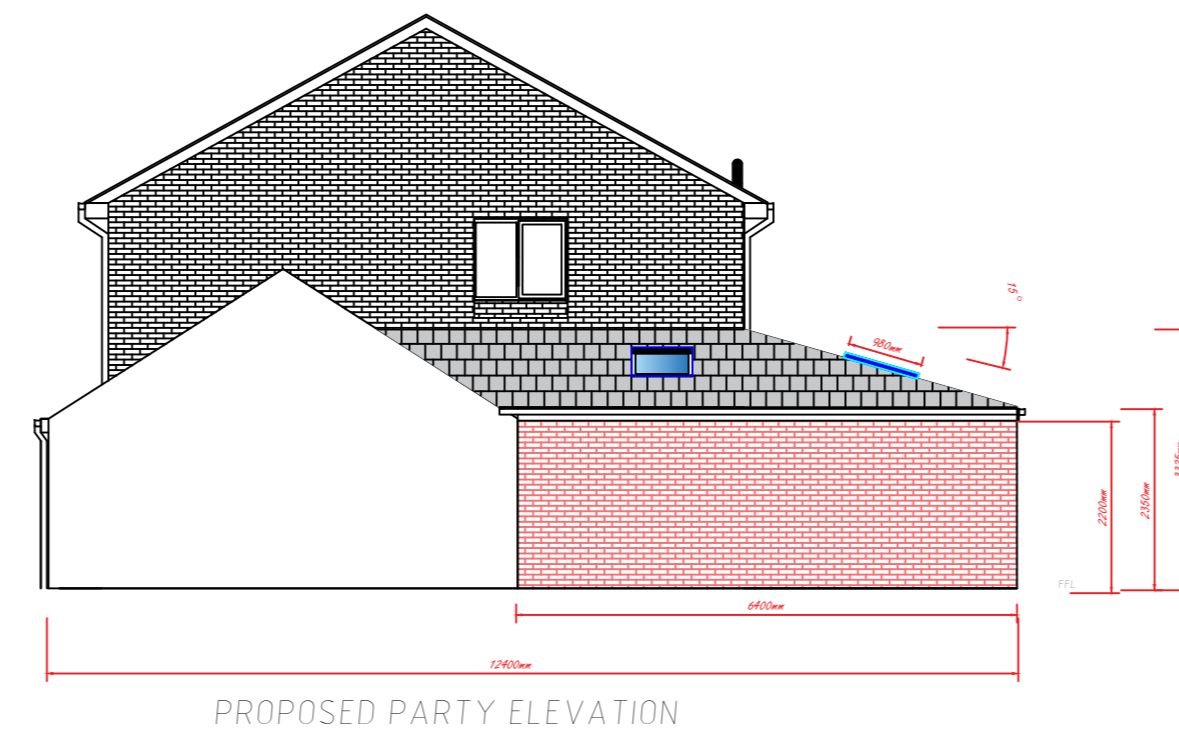
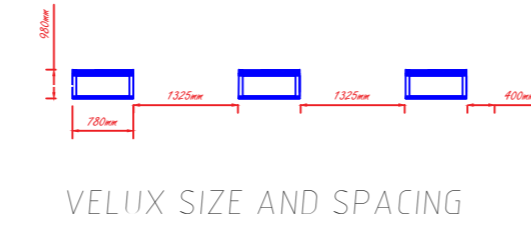
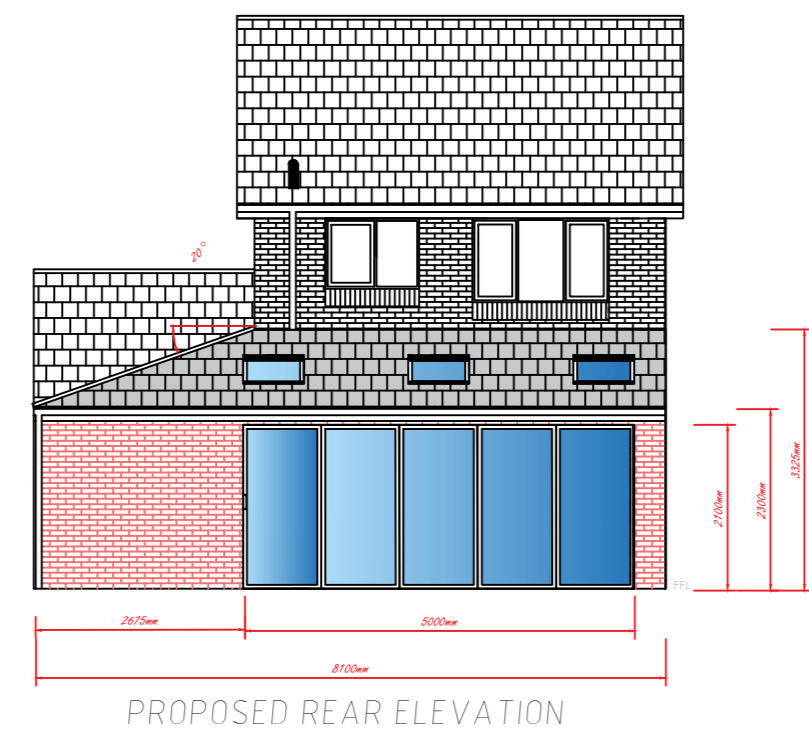
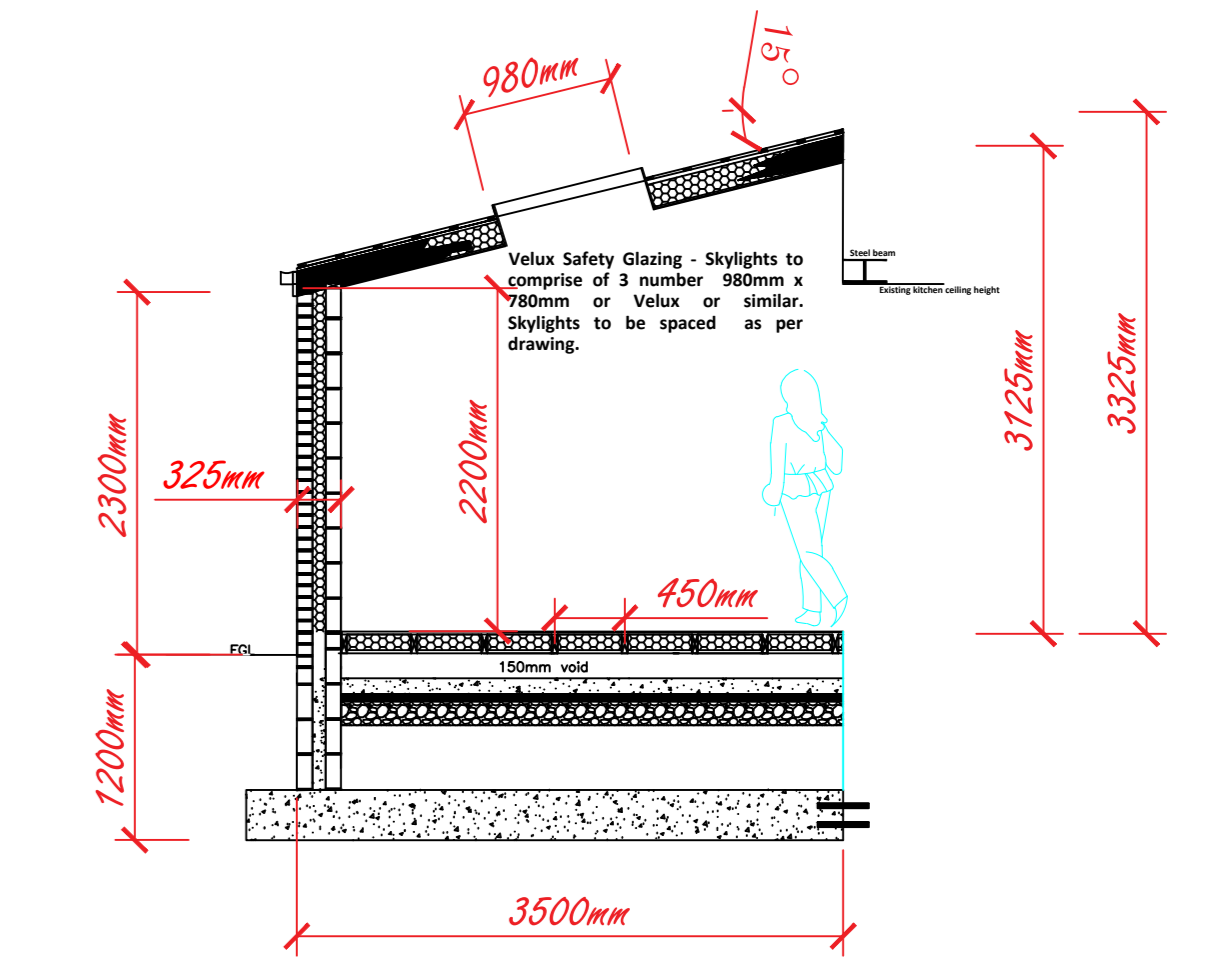


SCALE
1:100

NOTE: Confirmation of all dimensions to be confirmed on site during construction. Roof angles to be confirmed/recalculated during construction phase with scaffold access

SCALE
1:50

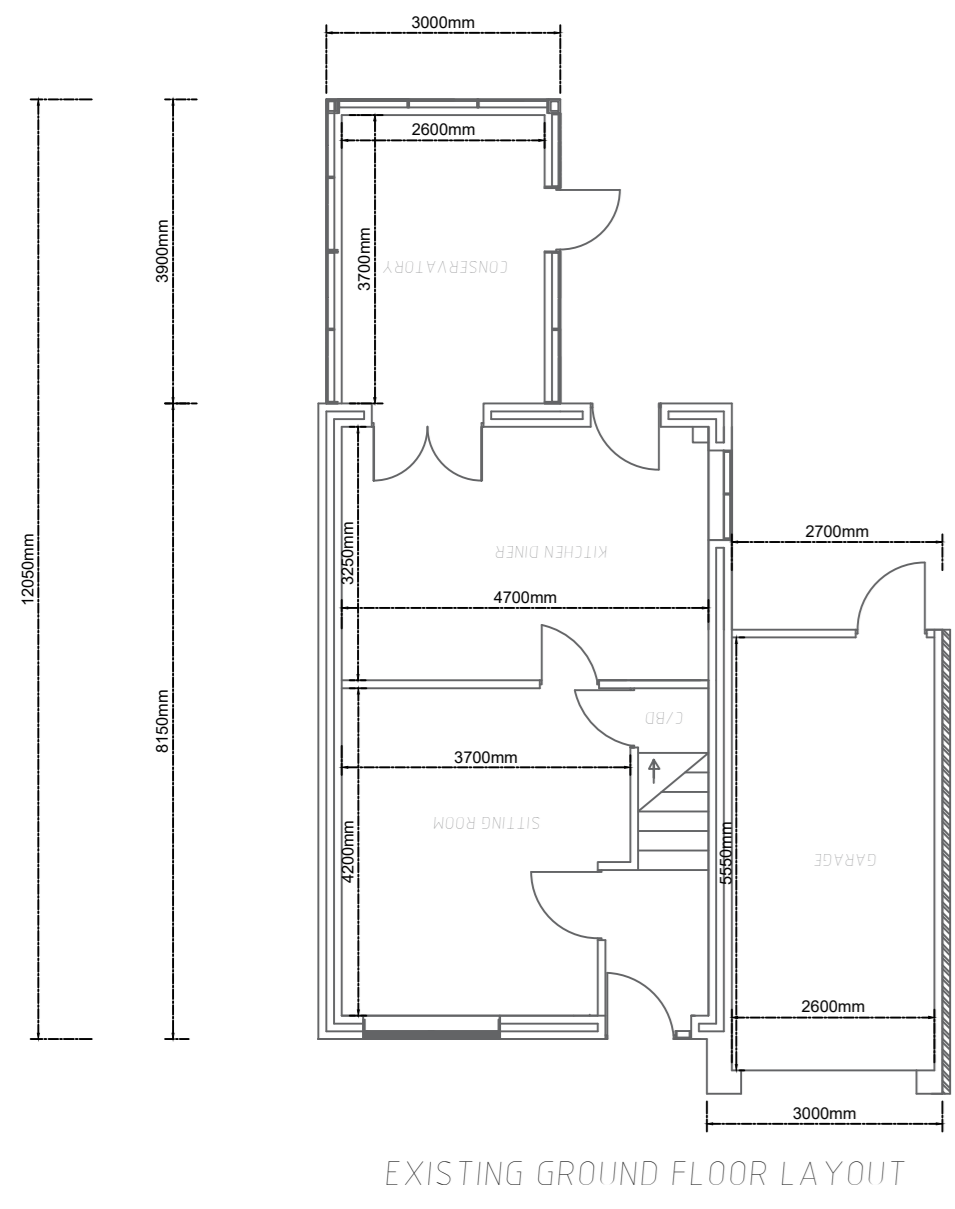

Description : SINGLE STOREY REAR AND PARTY EXTENSION

Name and Address:
MR SEAN EGGINGTON

23 HARDWICK COURT
GATESHEAD
NE8 3LX

Title – Cross Section Elevations & Main Plan Dimensions

Scale – Cross section 1:50 Elevations & Main plan 1:100

Drawn By – HOUSEPLANS2SCALE

Date: 2nd MAY 2026

drawing 2 of 3
paper size A0